




**SOUTH STATION AIR RIGHTS PROJECT
CONSTRUCTION MANAGEMENT PLAN
EXISTING CONDITIONS**

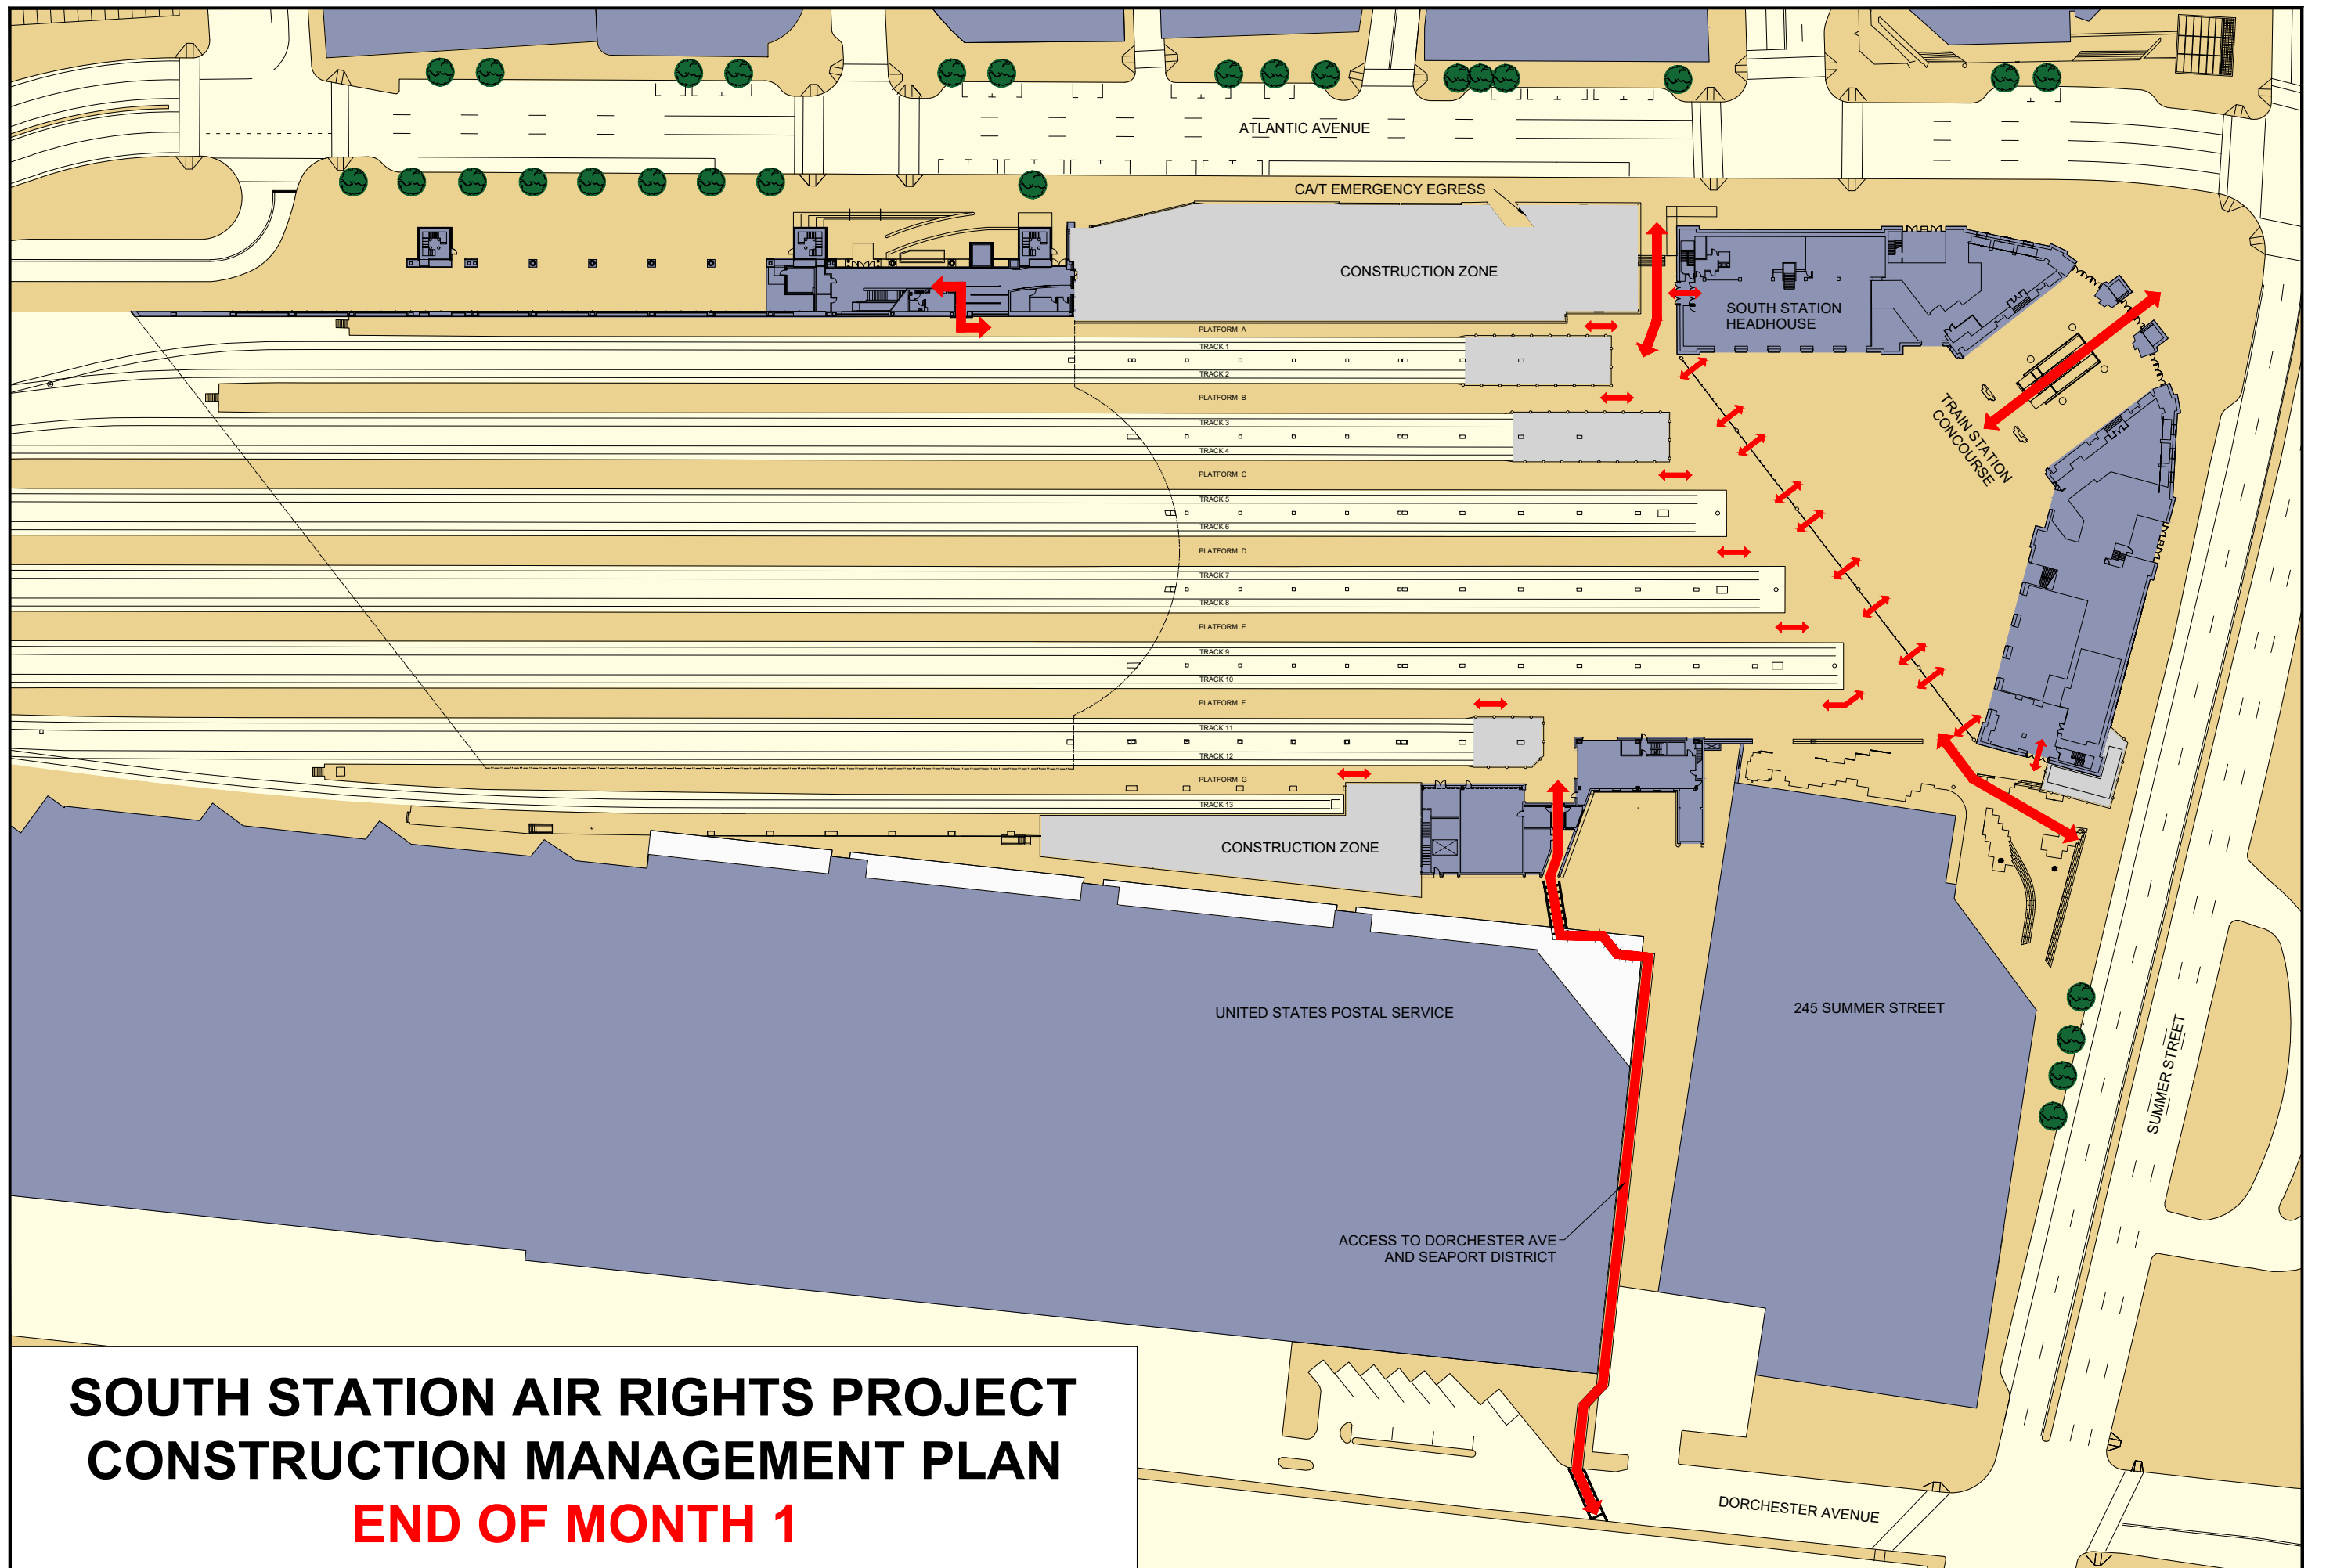


**SOUTH STATION AIR RIGHTS PROJECT
CONSTRUCTION MANAGEMENT PLAN
END OF MONTH 1**

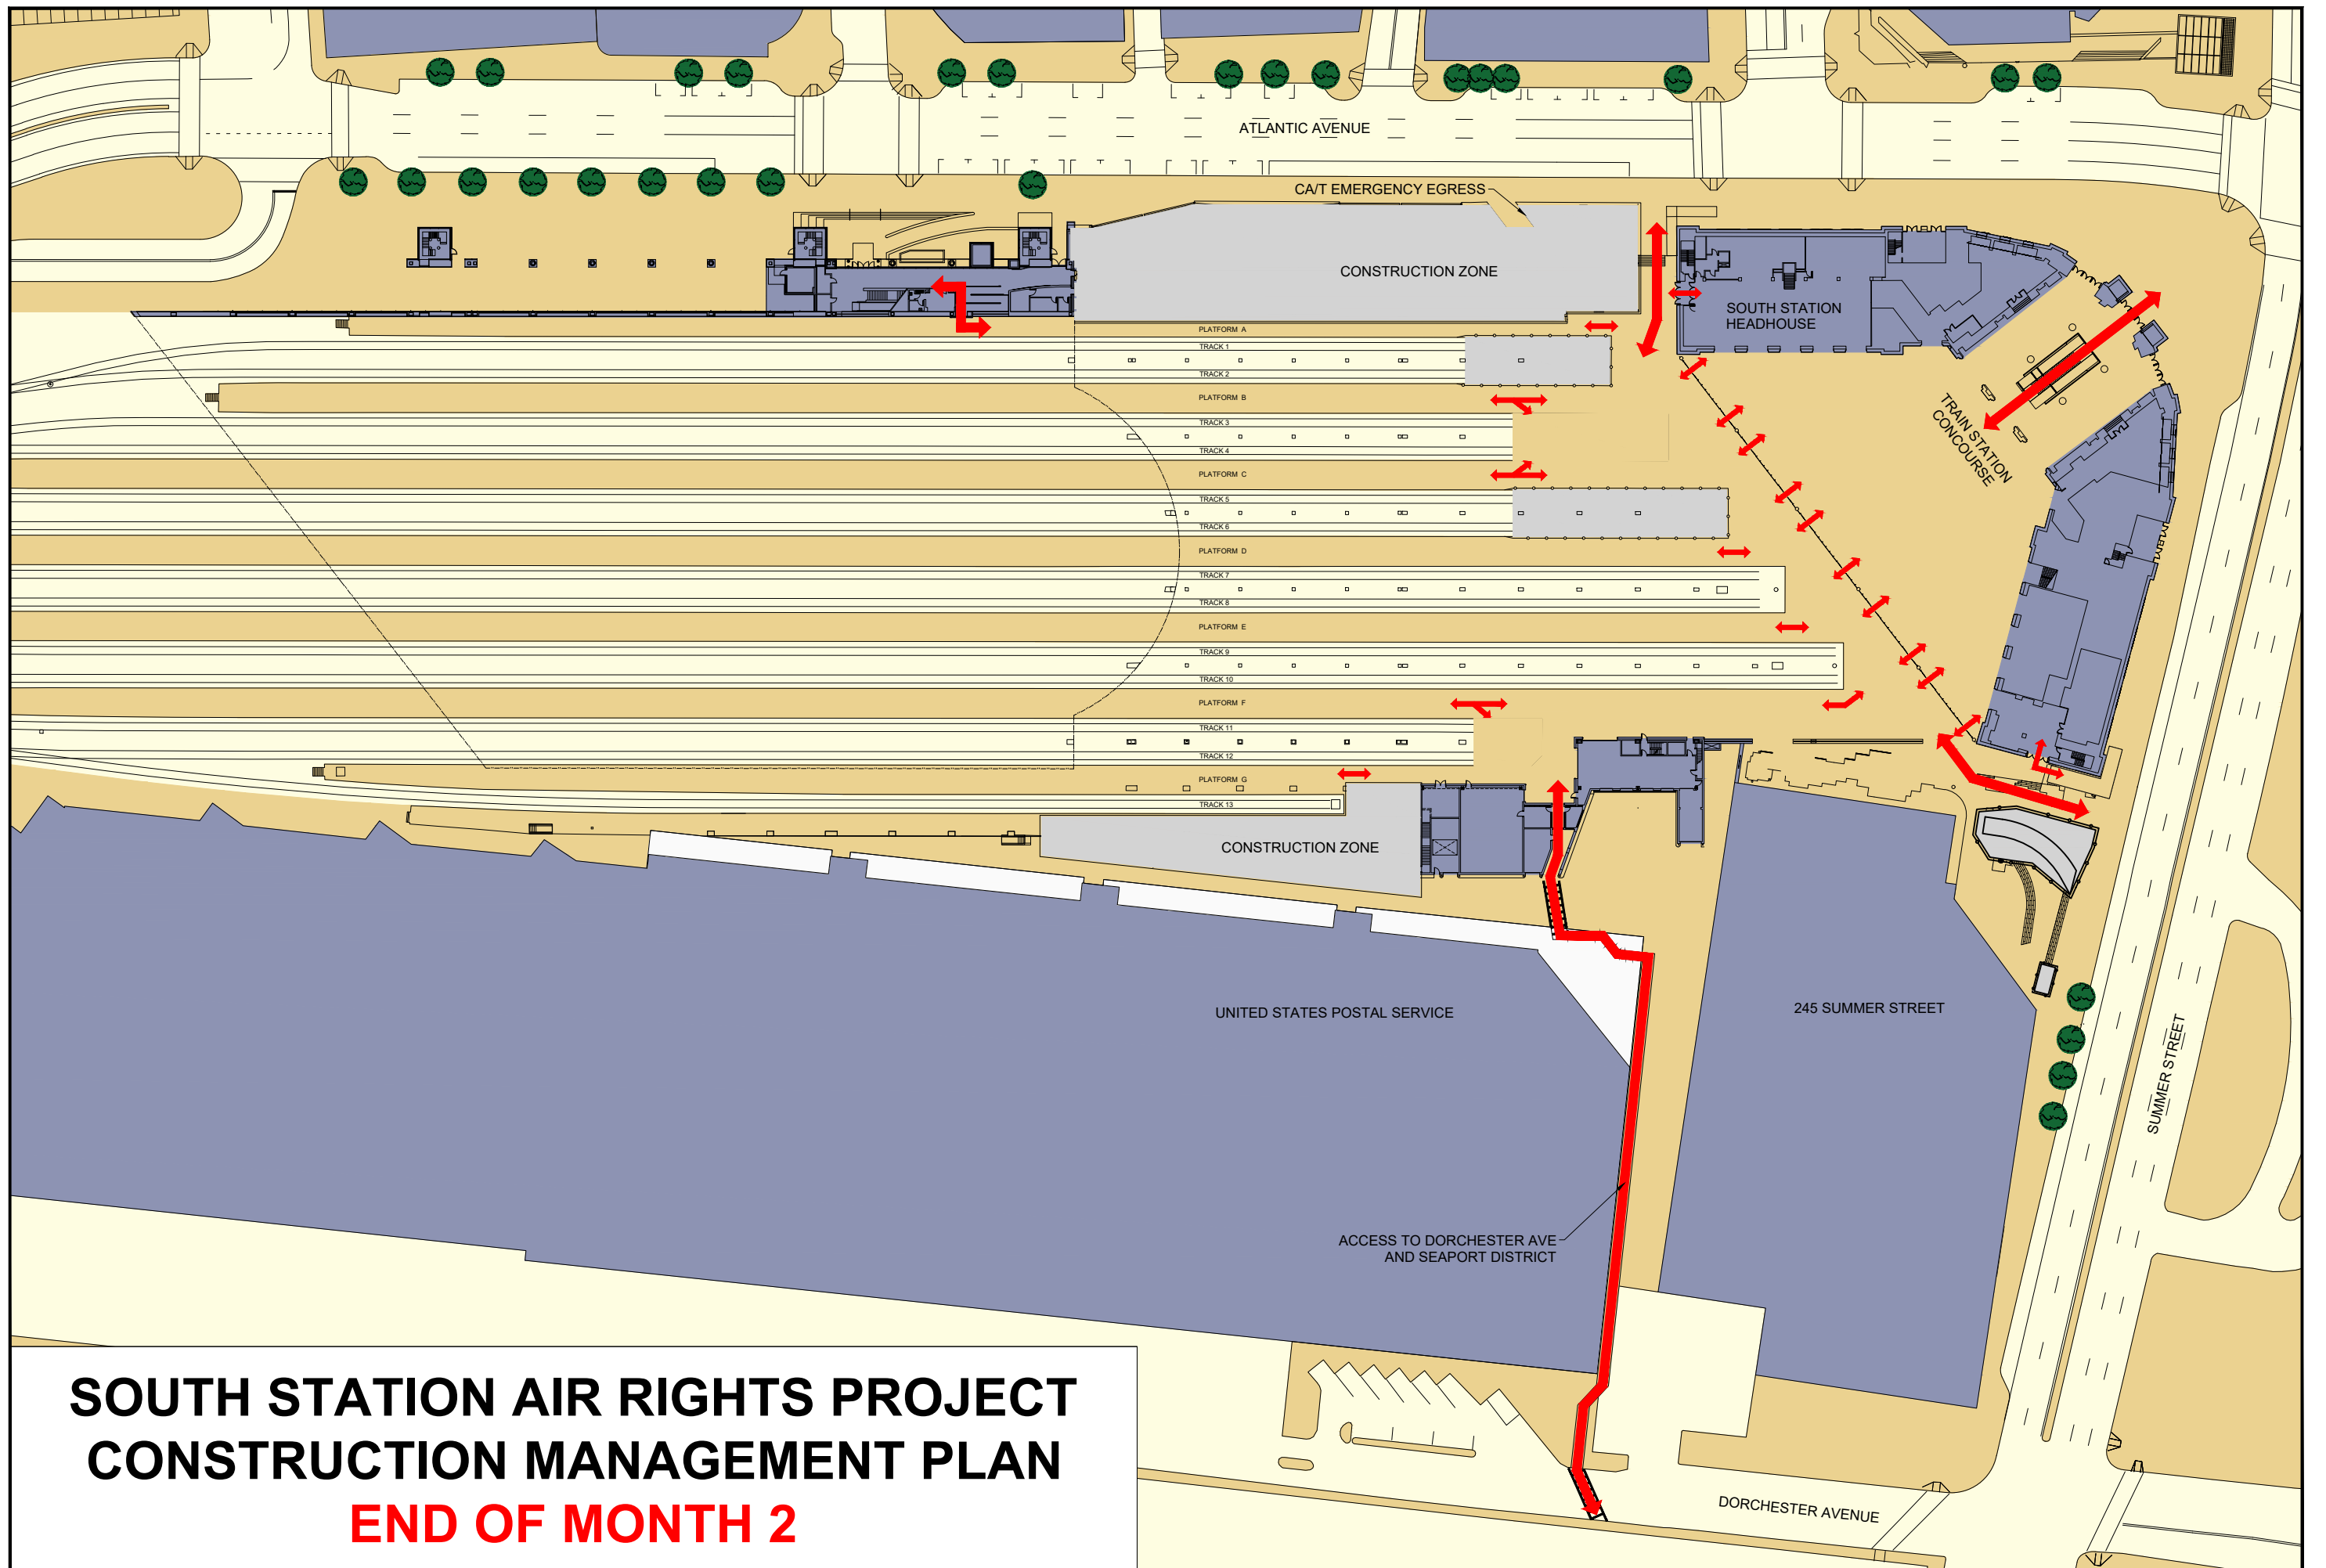


**SOUTH STATION AIR RIGHTS PROJECT
CONSTRUCTION MANAGEMENT PLAN
END OF MONTH 2**

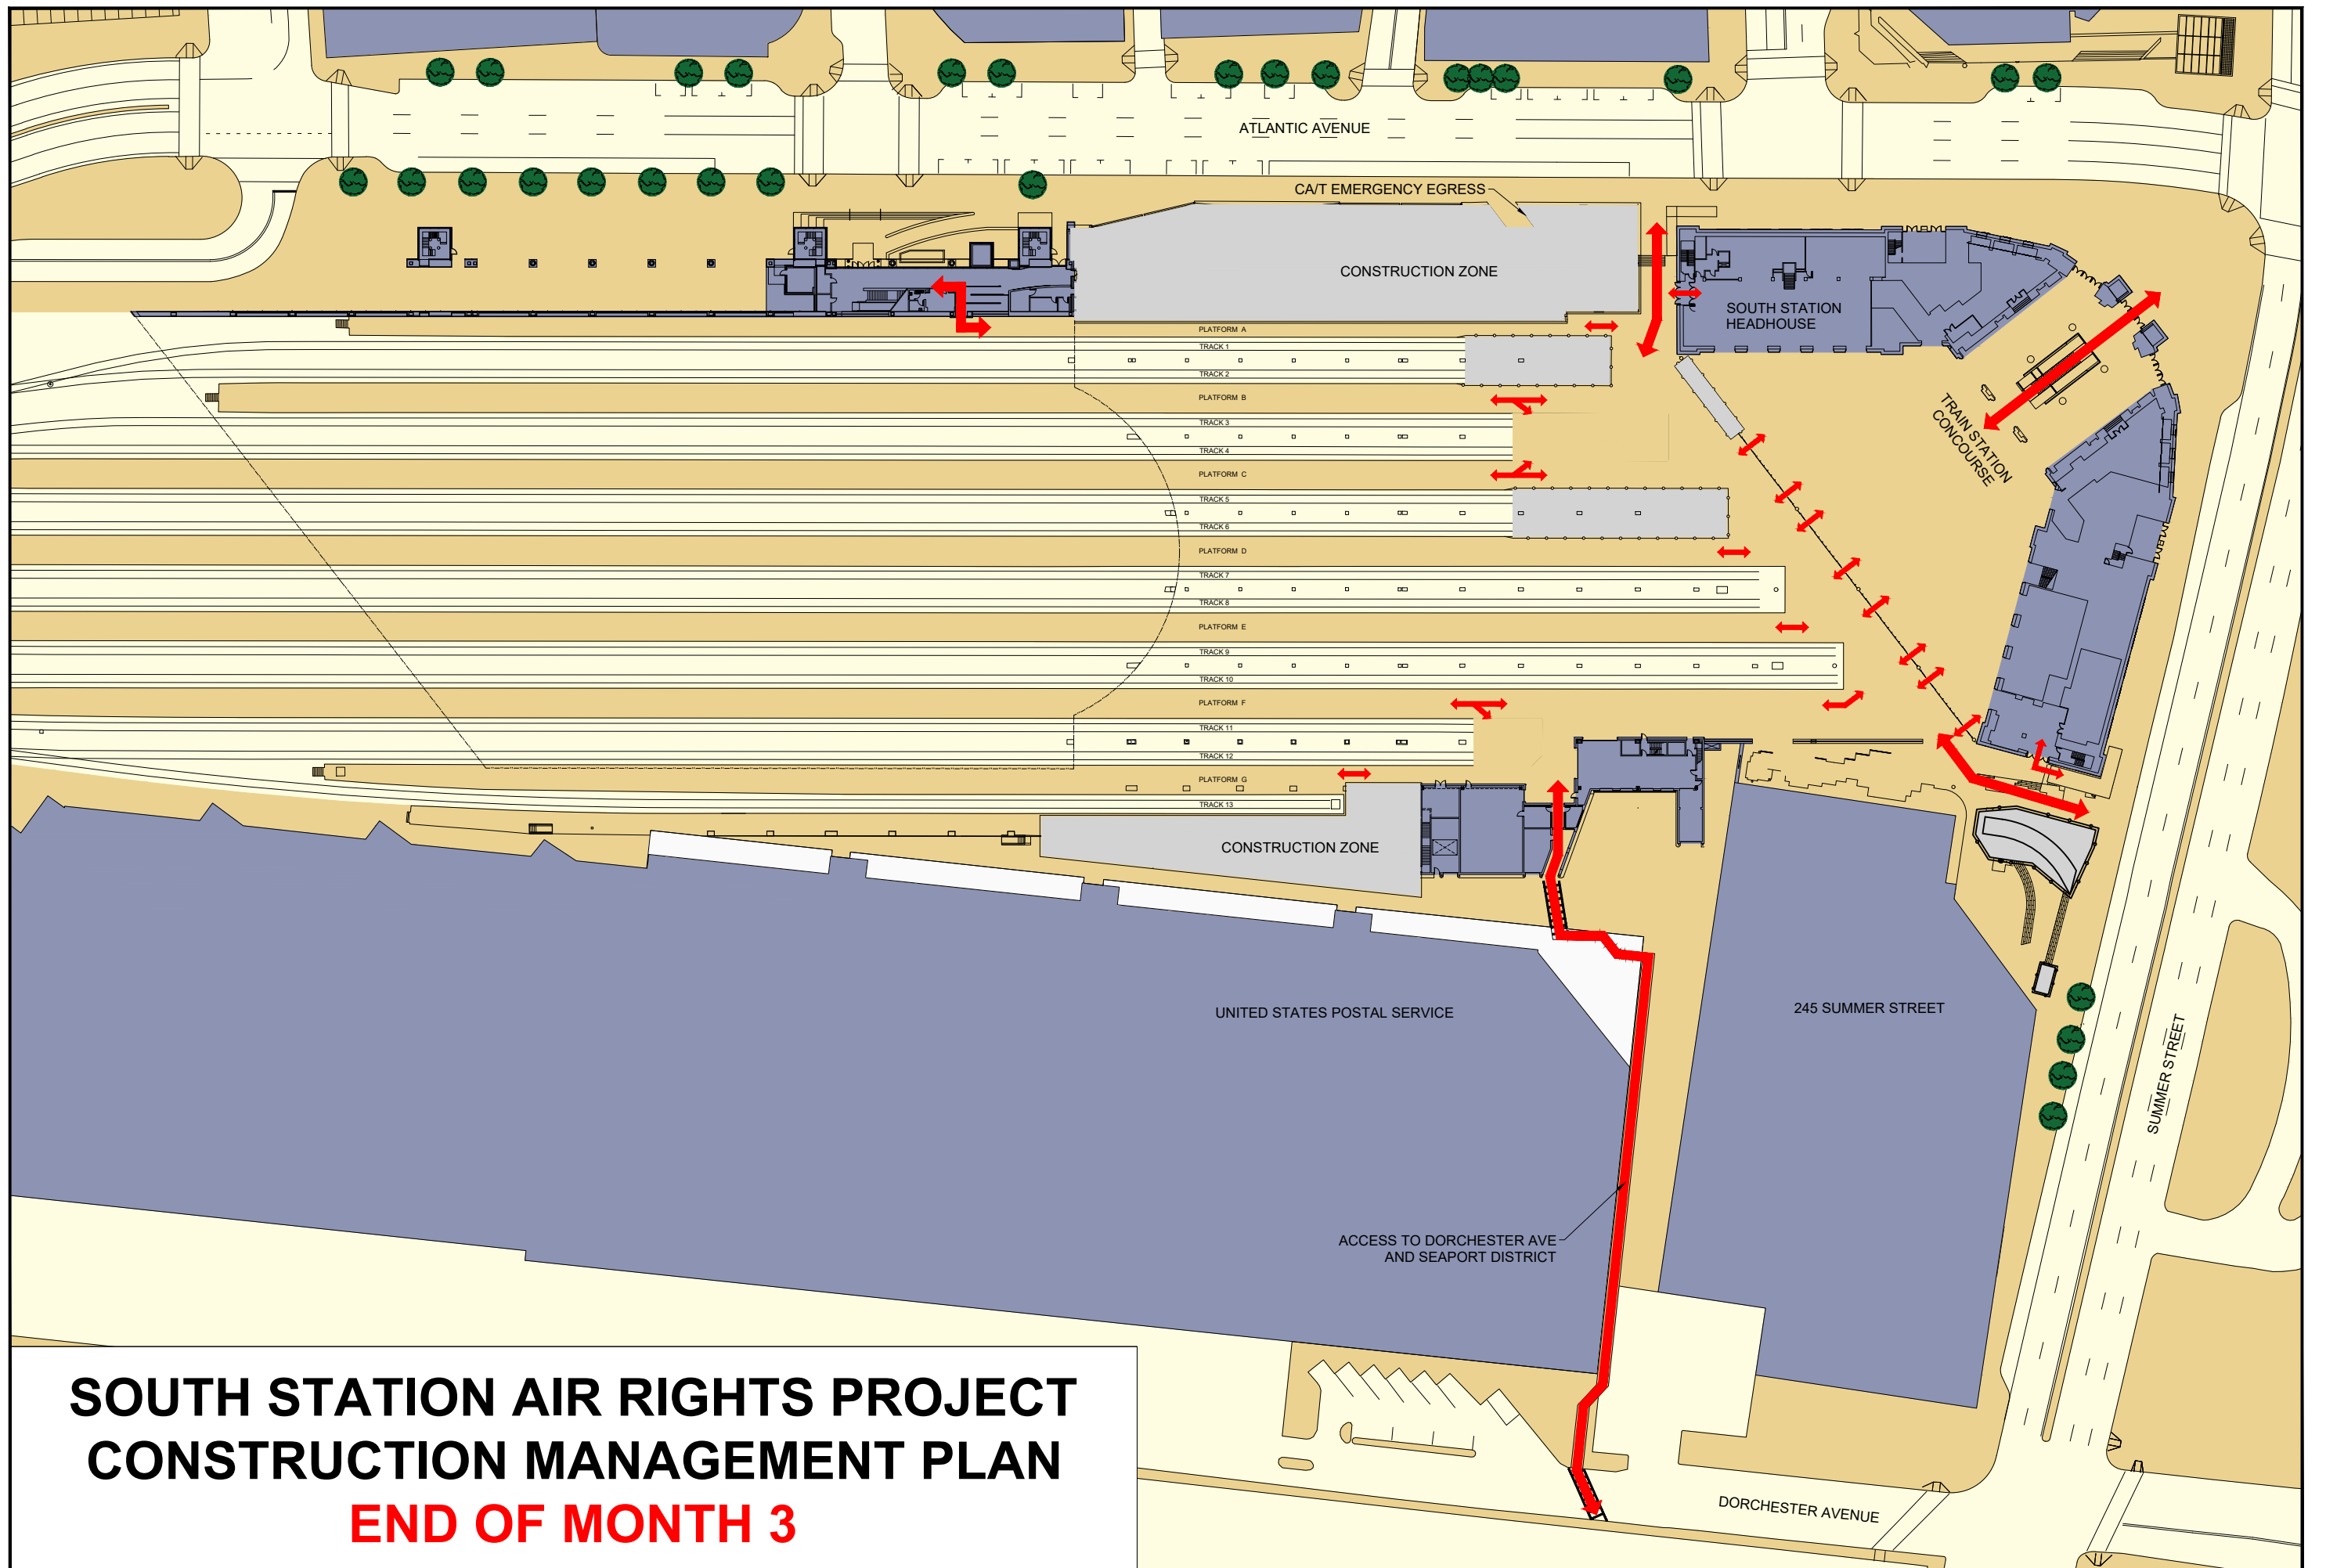


**SOUTH STATION AIR RIGHTS PROJECT
CONSTRUCTION MANAGEMENT PLAN
END OF MONTH 3**

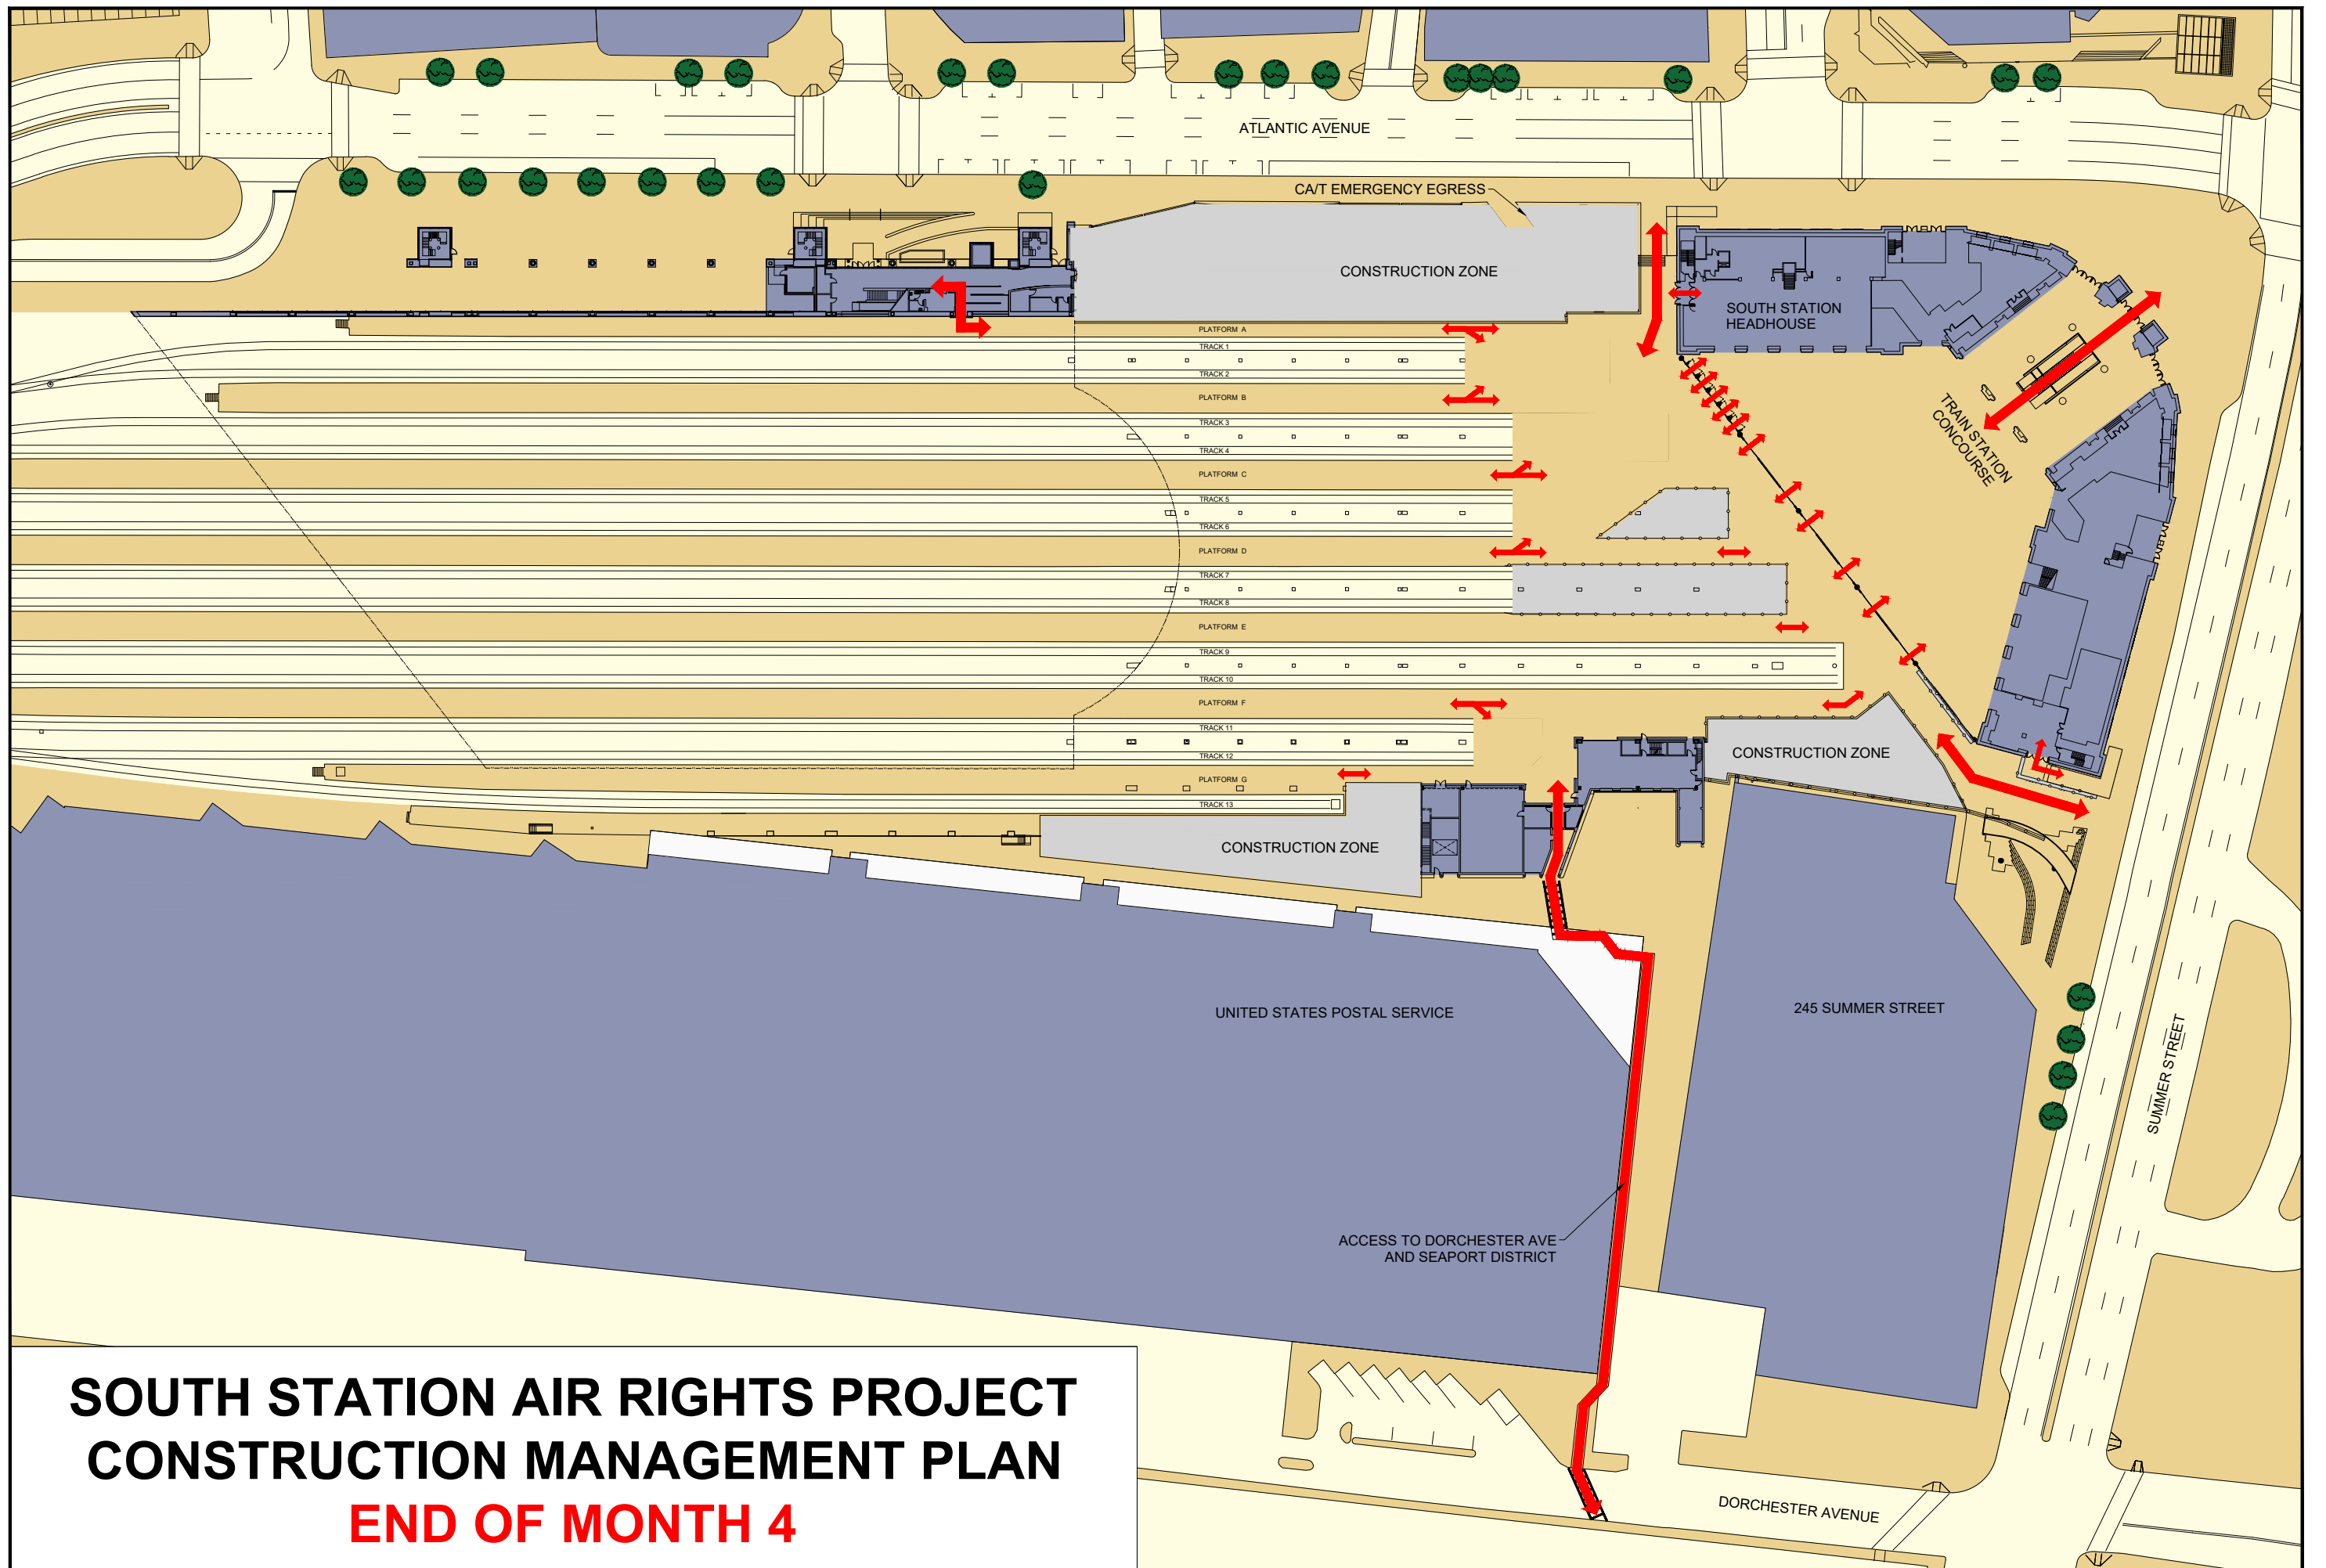


**SOUTH STATION AIR RIGHTS PROJECT
CONSTRUCTION MANAGEMENT PLAN
END OF MONTH 4**

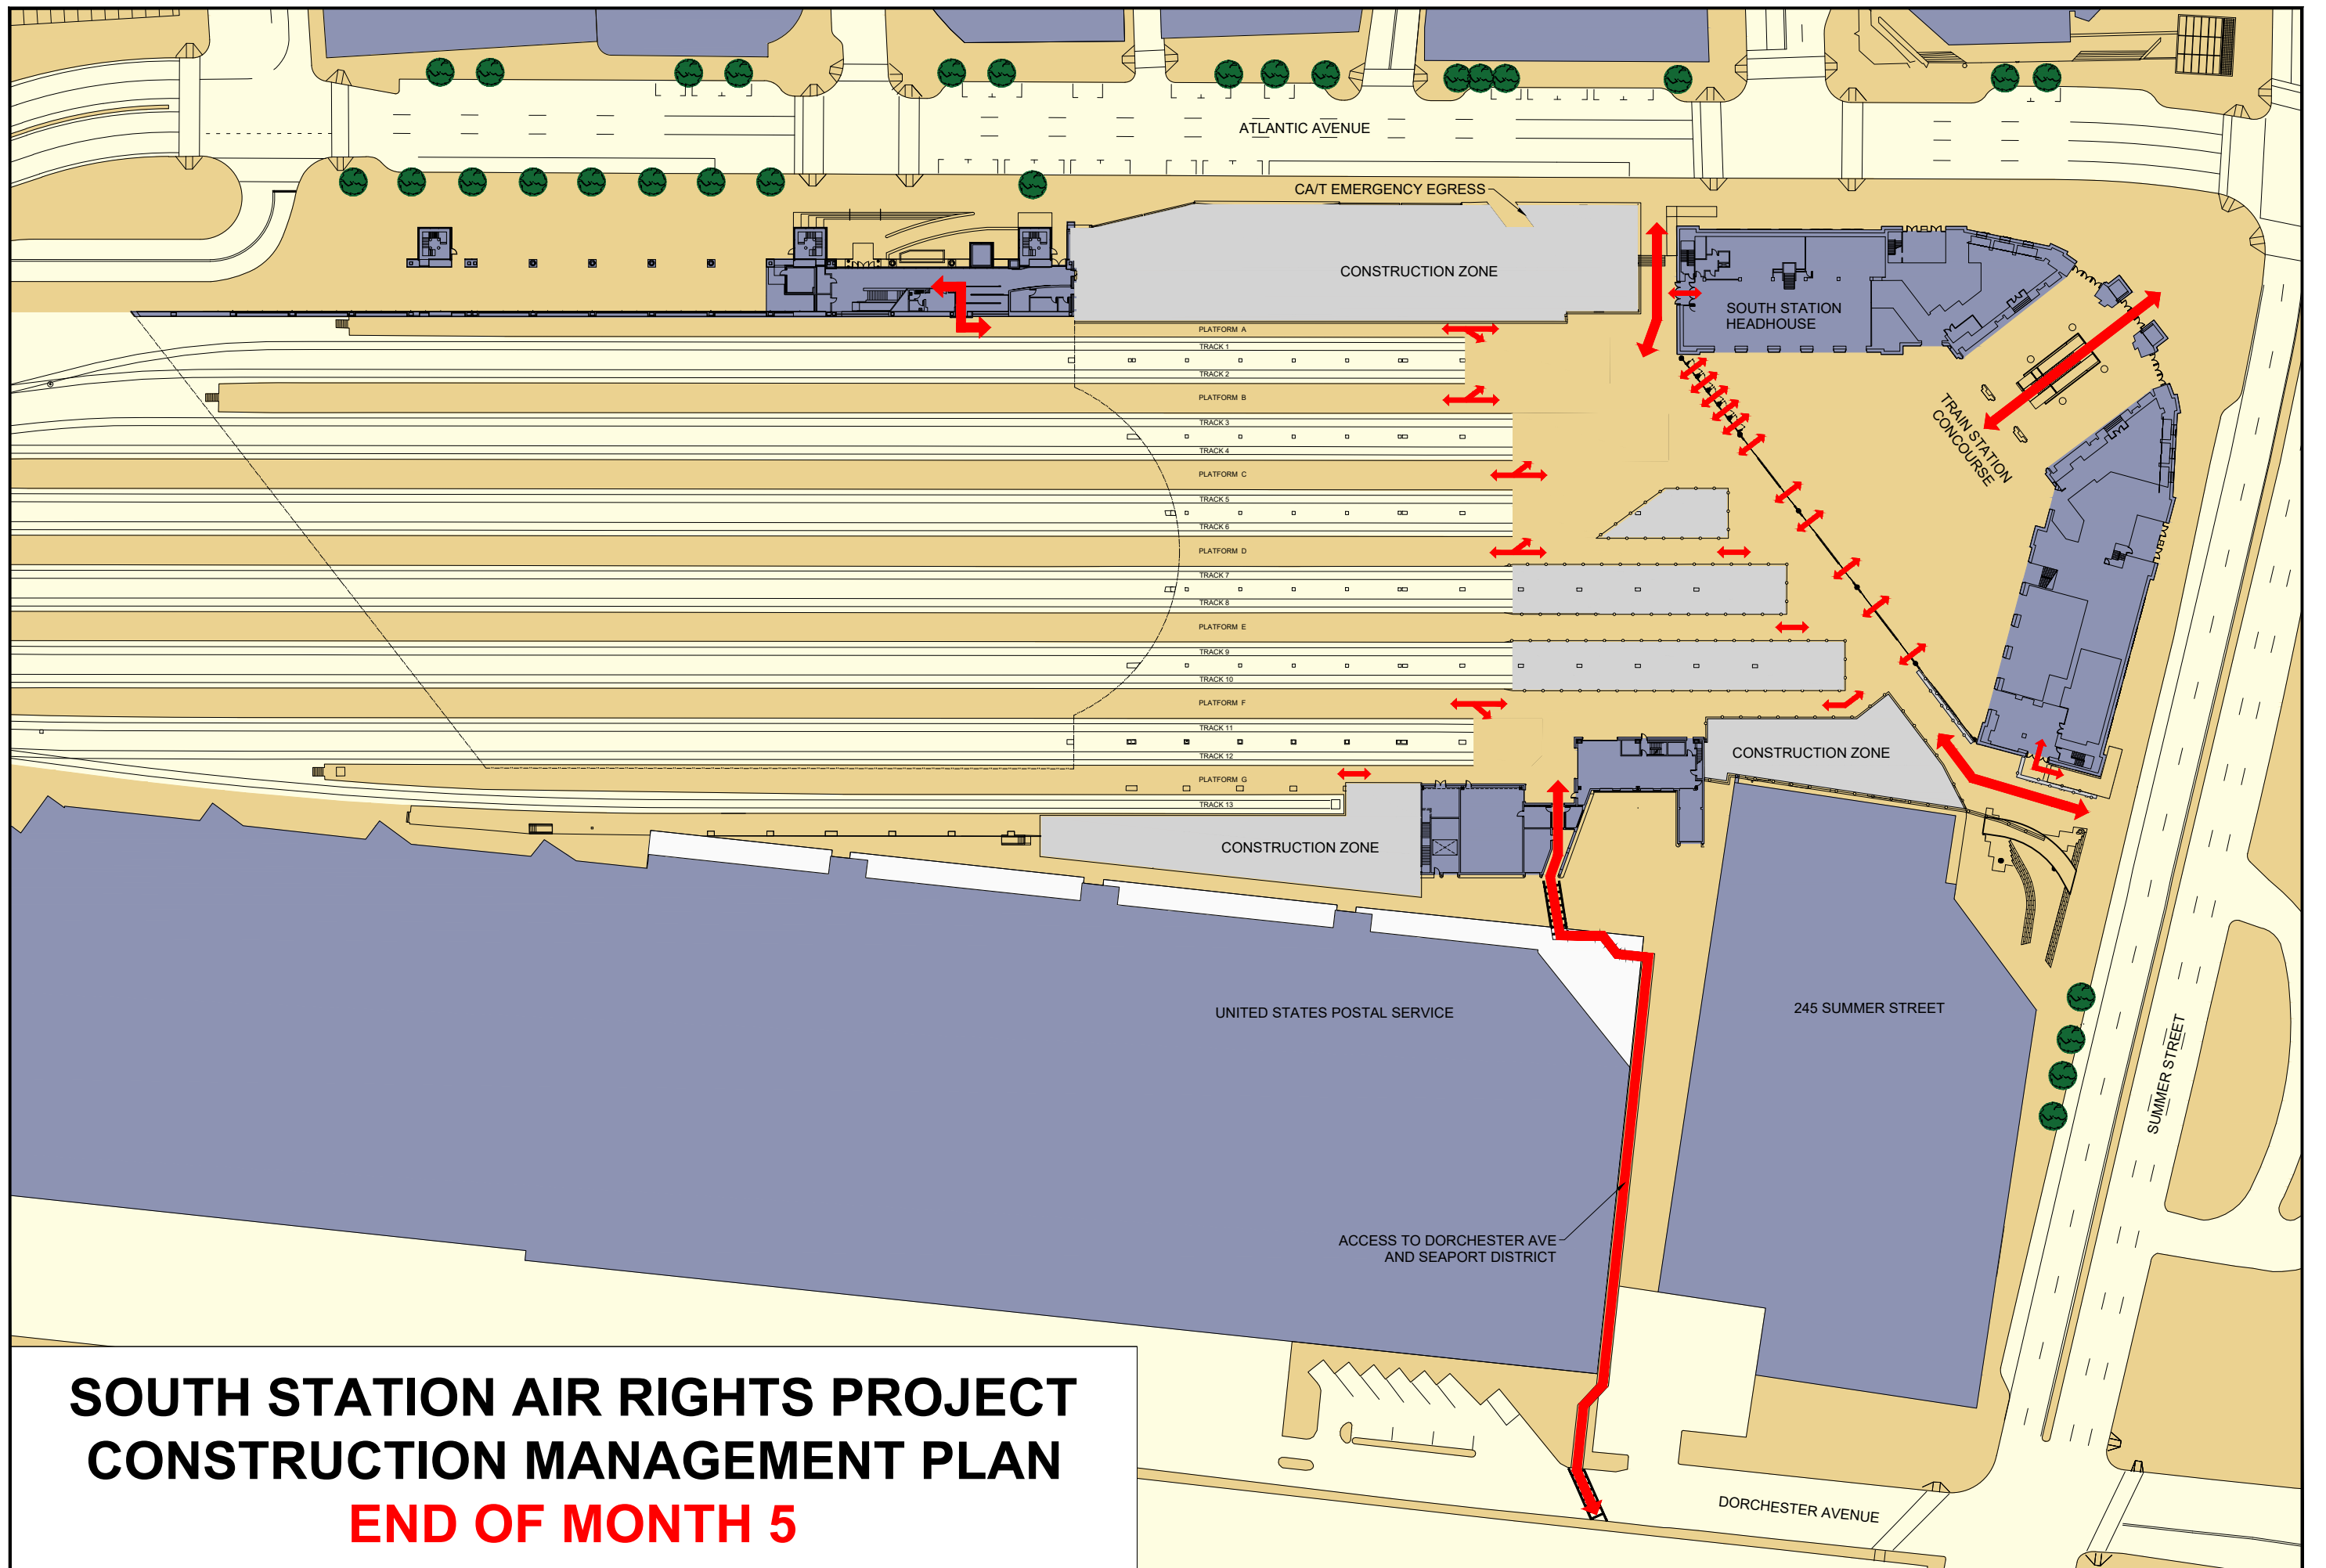


**SOUTH STATION AIR RIGHTS PROJECT
CONSTRUCTION MANAGEMENT PLAN
END OF MONTH 5**

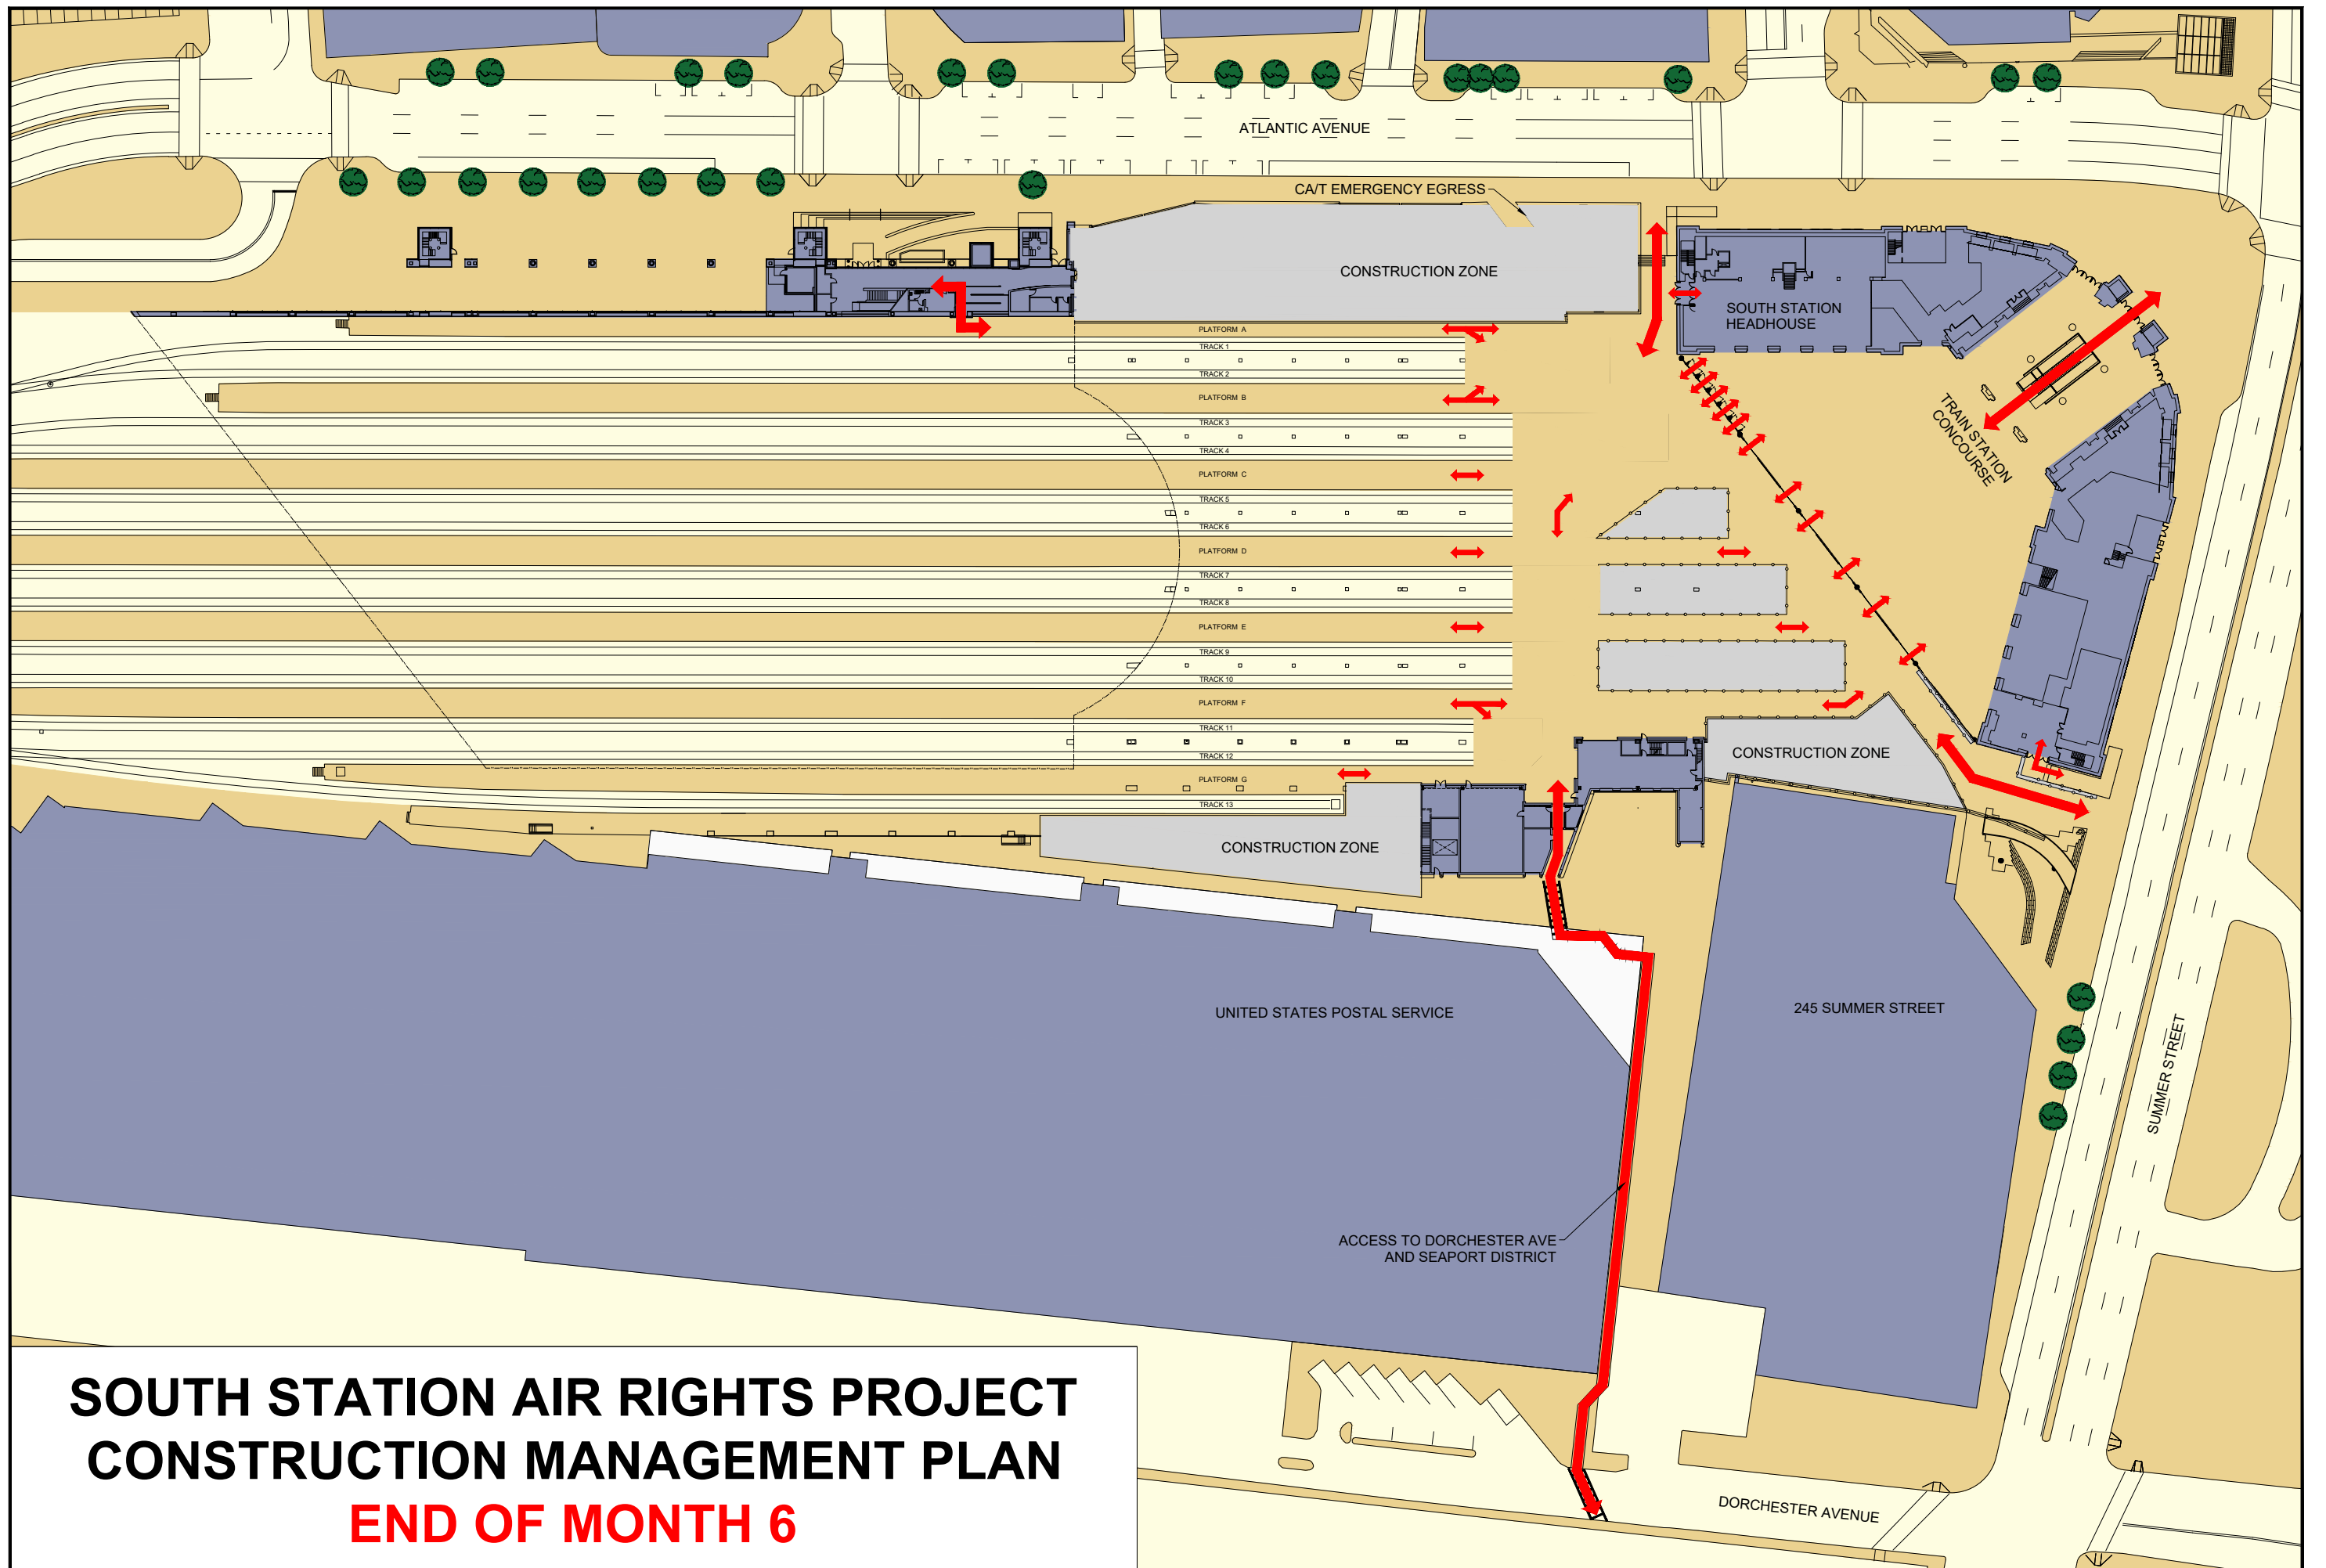


**SOUTH STATION AIR RIGHTS PROJECT
CONSTRUCTION MANAGEMENT PLAN
END OF MONTH 6**

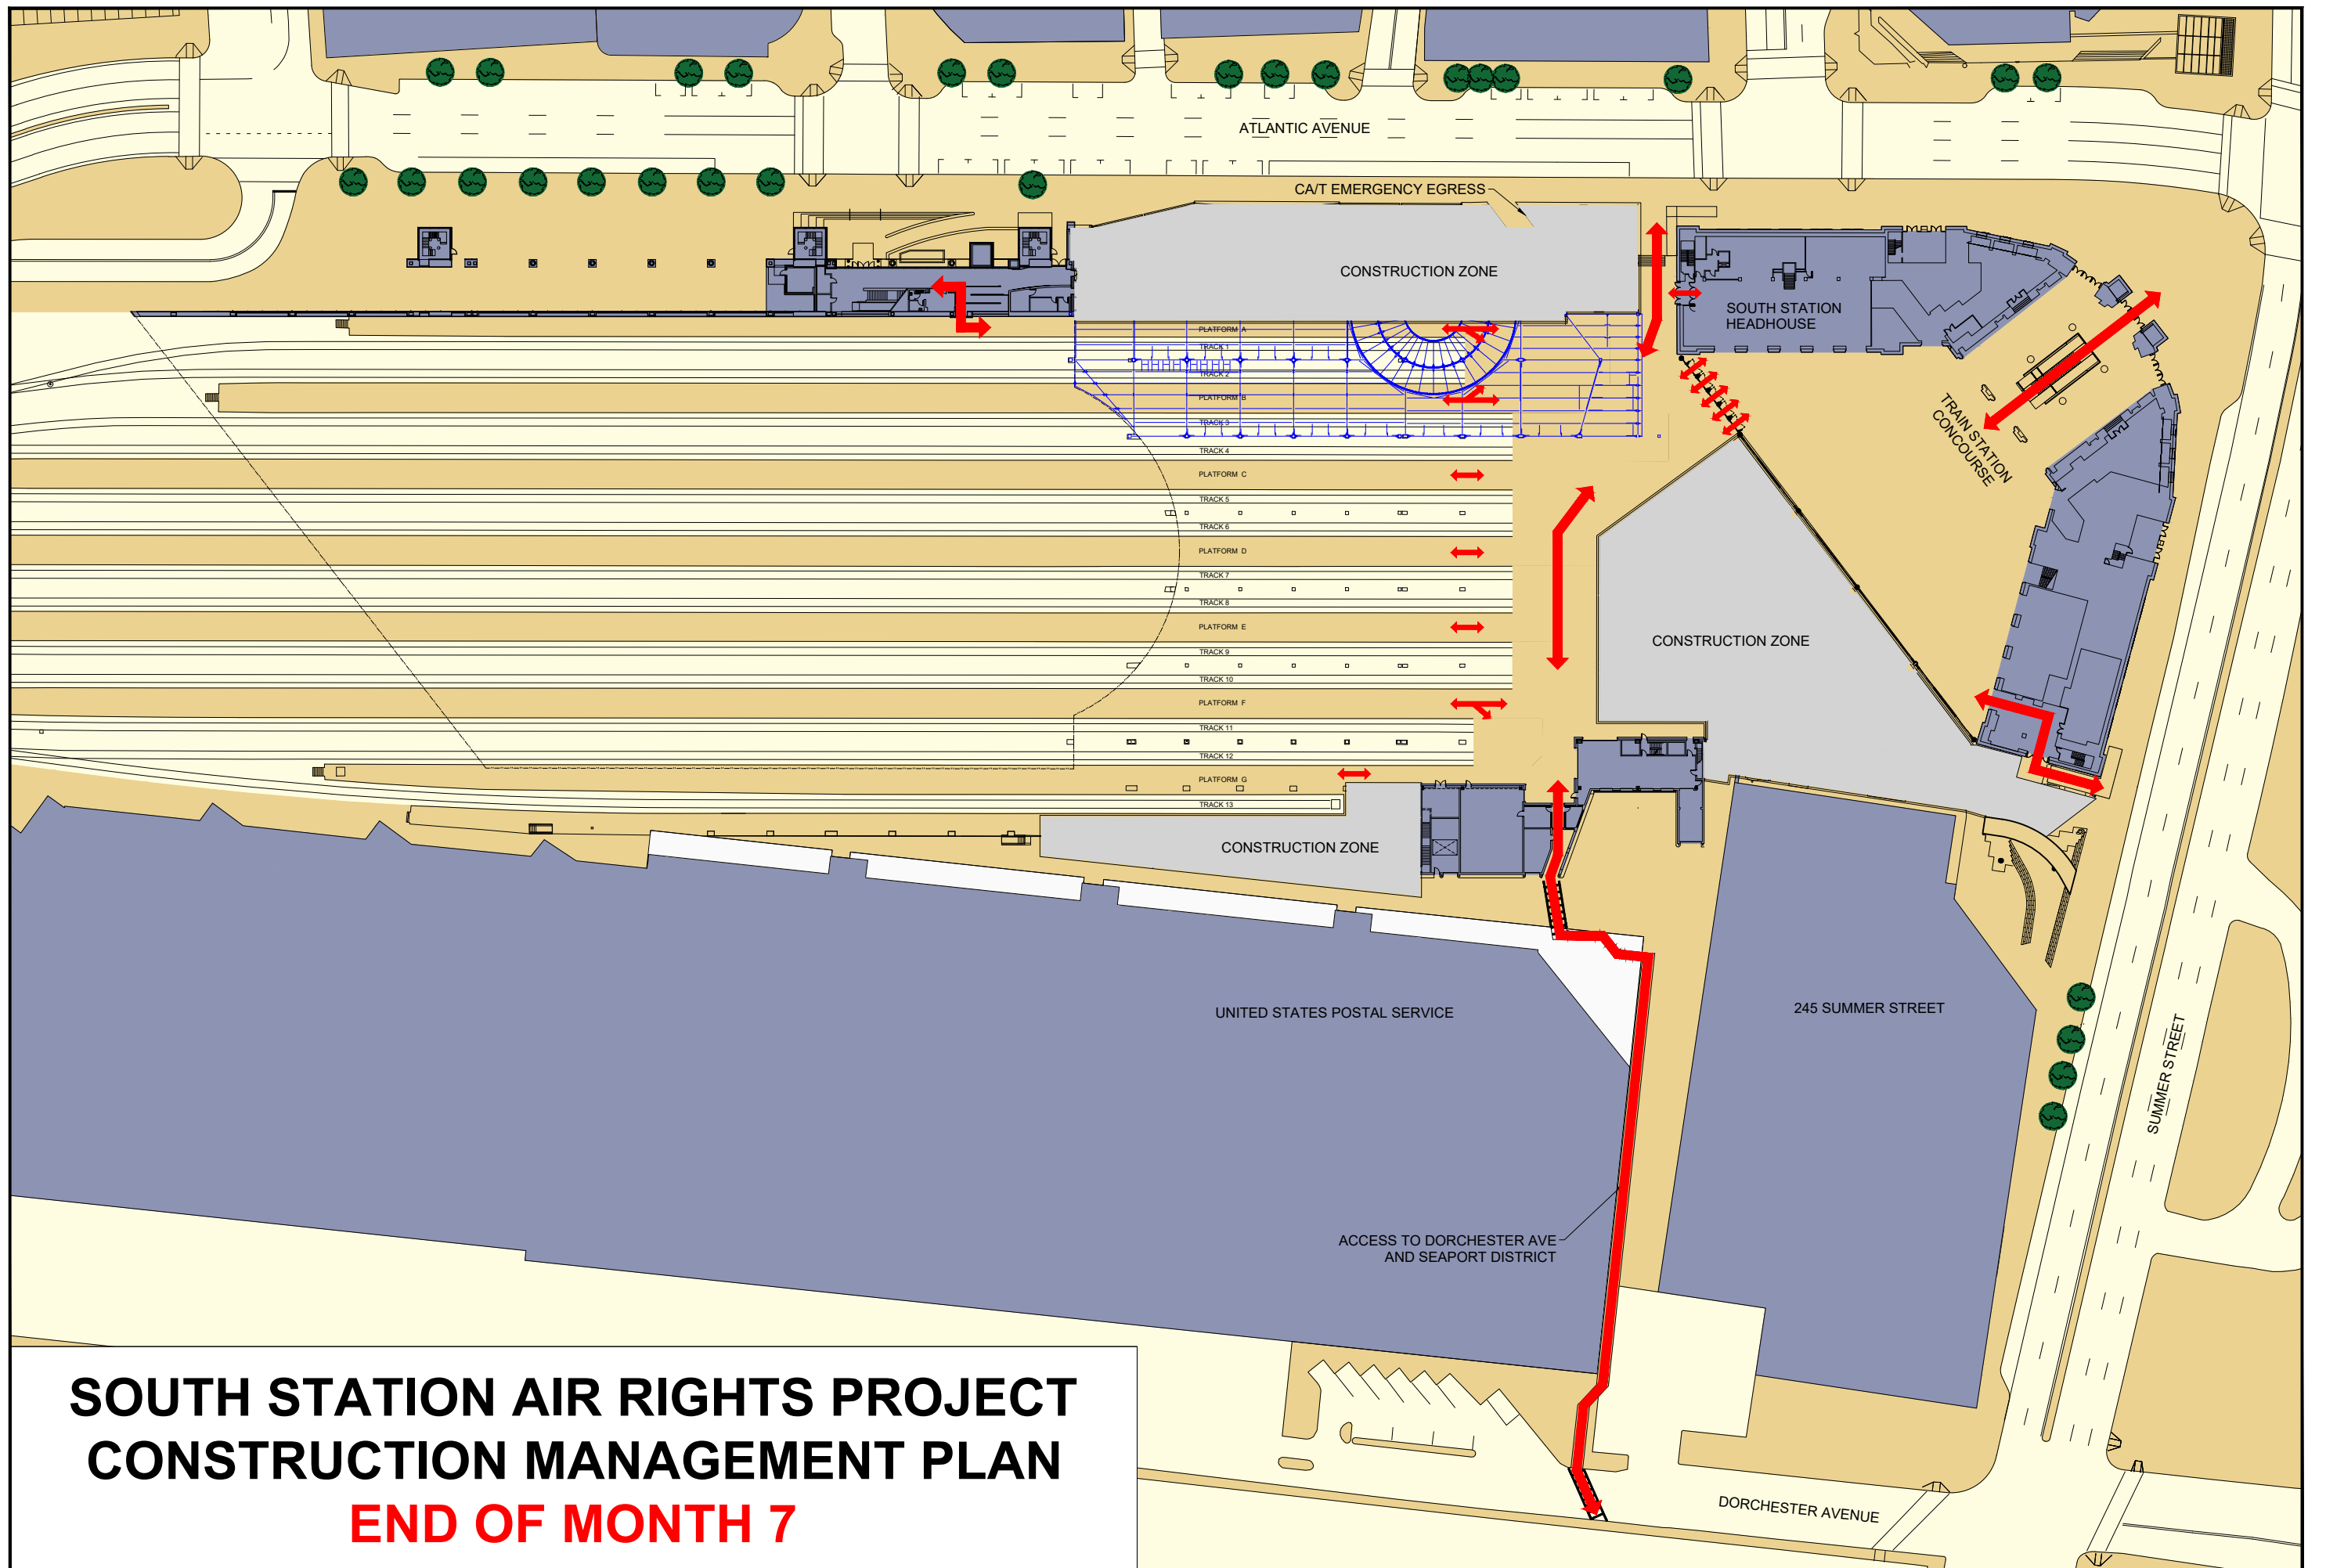


**SOUTH STATION AIR RIGHTS PROJECT
CONSTRUCTION MANAGEMENT PLAN
END OF MONTH 7**

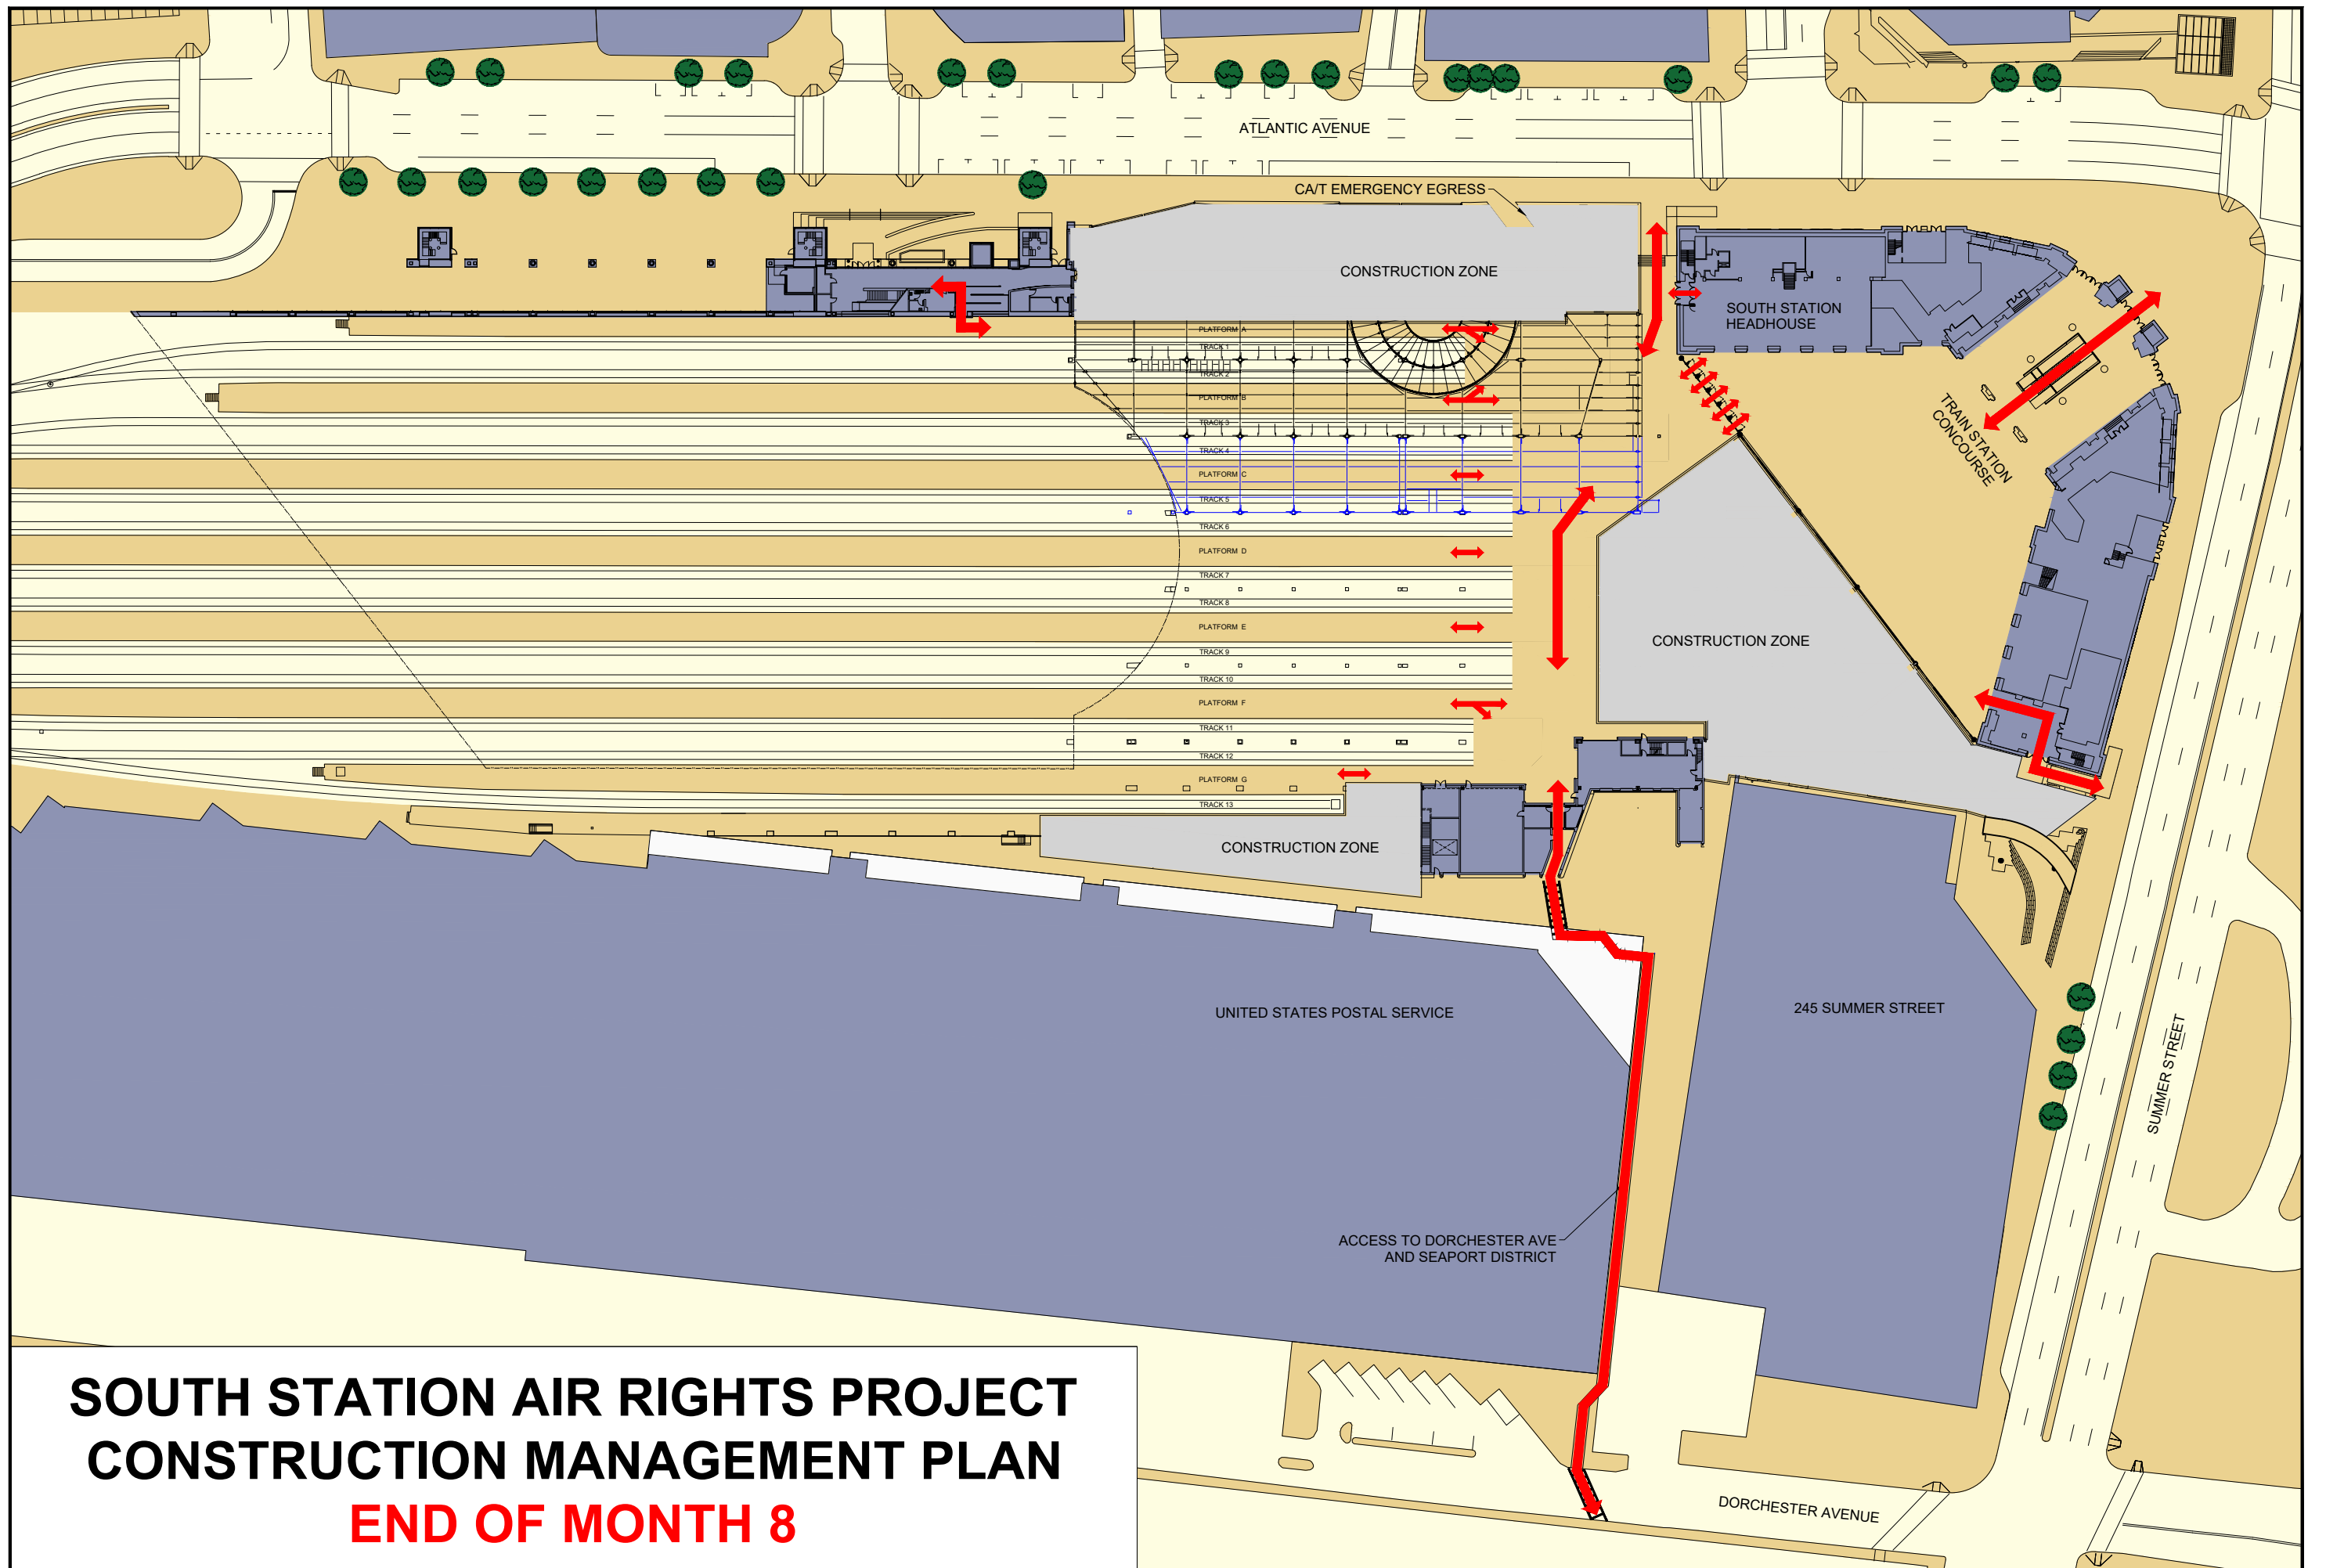


**SOUTH STATION AIR RIGHTS PROJECT
CONSTRUCTION MANAGEMENT PLAN
END OF MONTH 8**

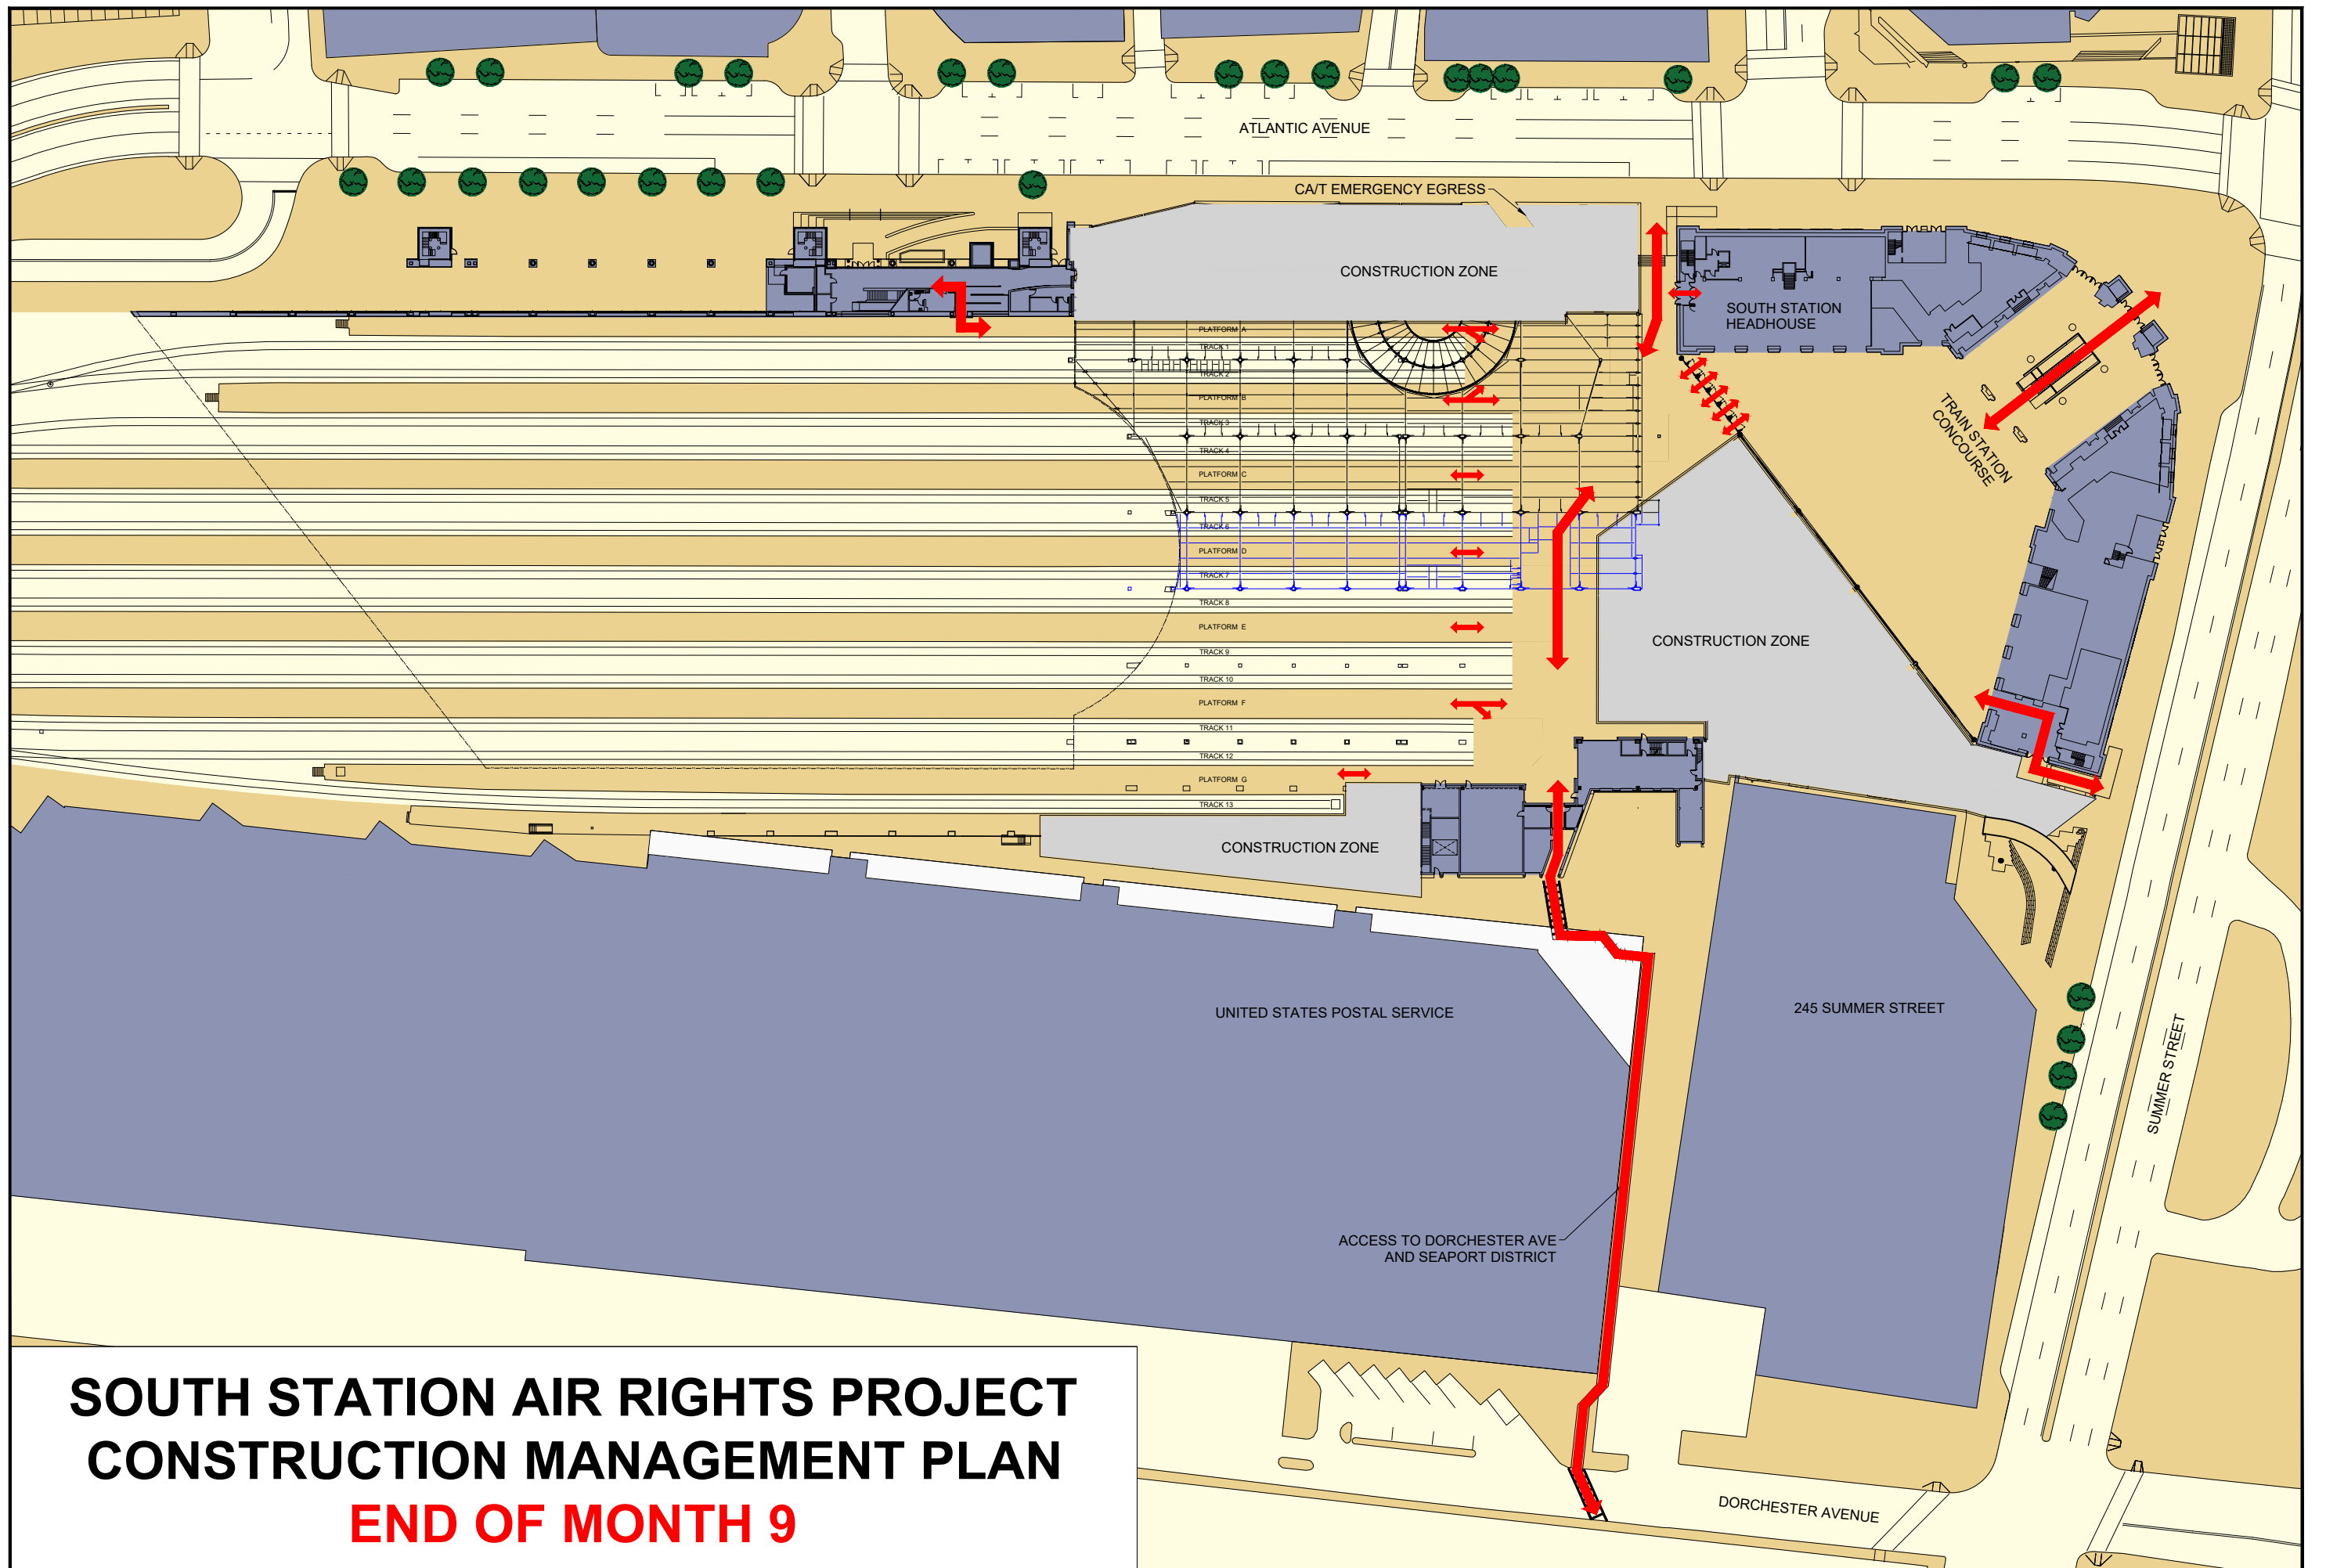


**SOUTH STATION AIR RIGHTS PROJECT
CONSTRUCTION MANAGEMENT PLAN
END OF MONTH 9**

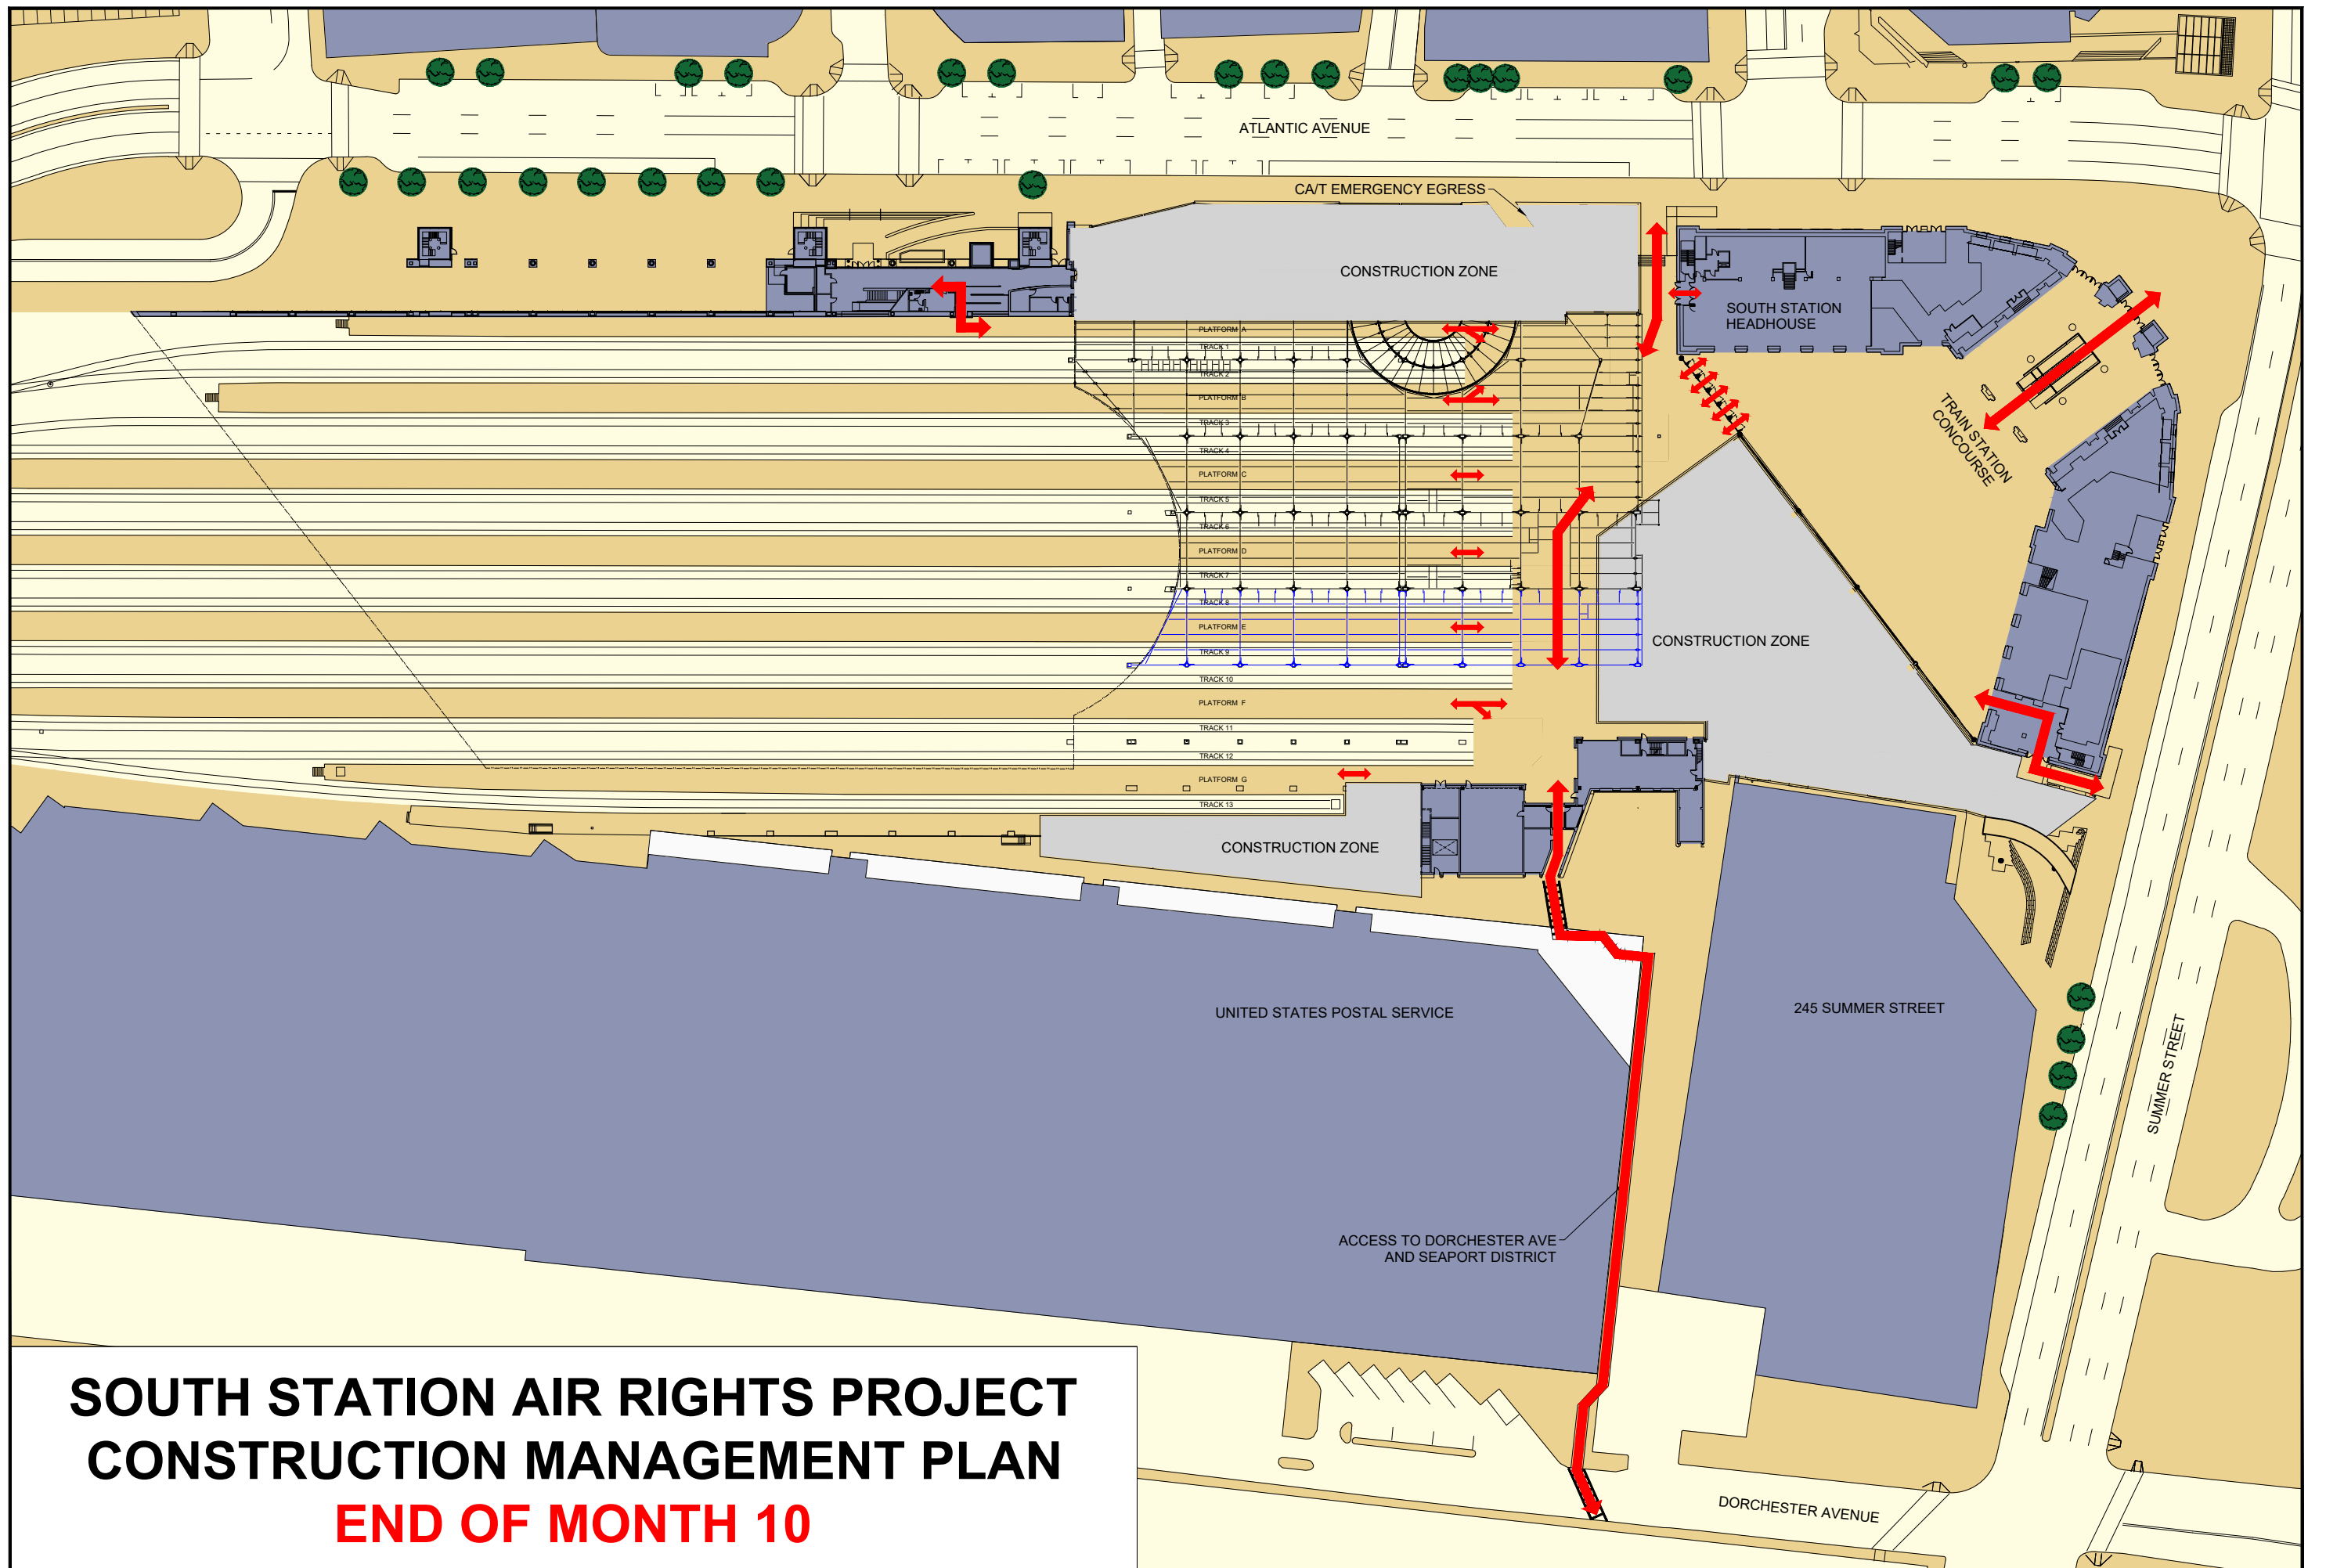

**SOUTH STATION AIR RIGHTS PROJECT
CONSTRUCTION MANAGEMENT PLAN
END OF MONTH 10**

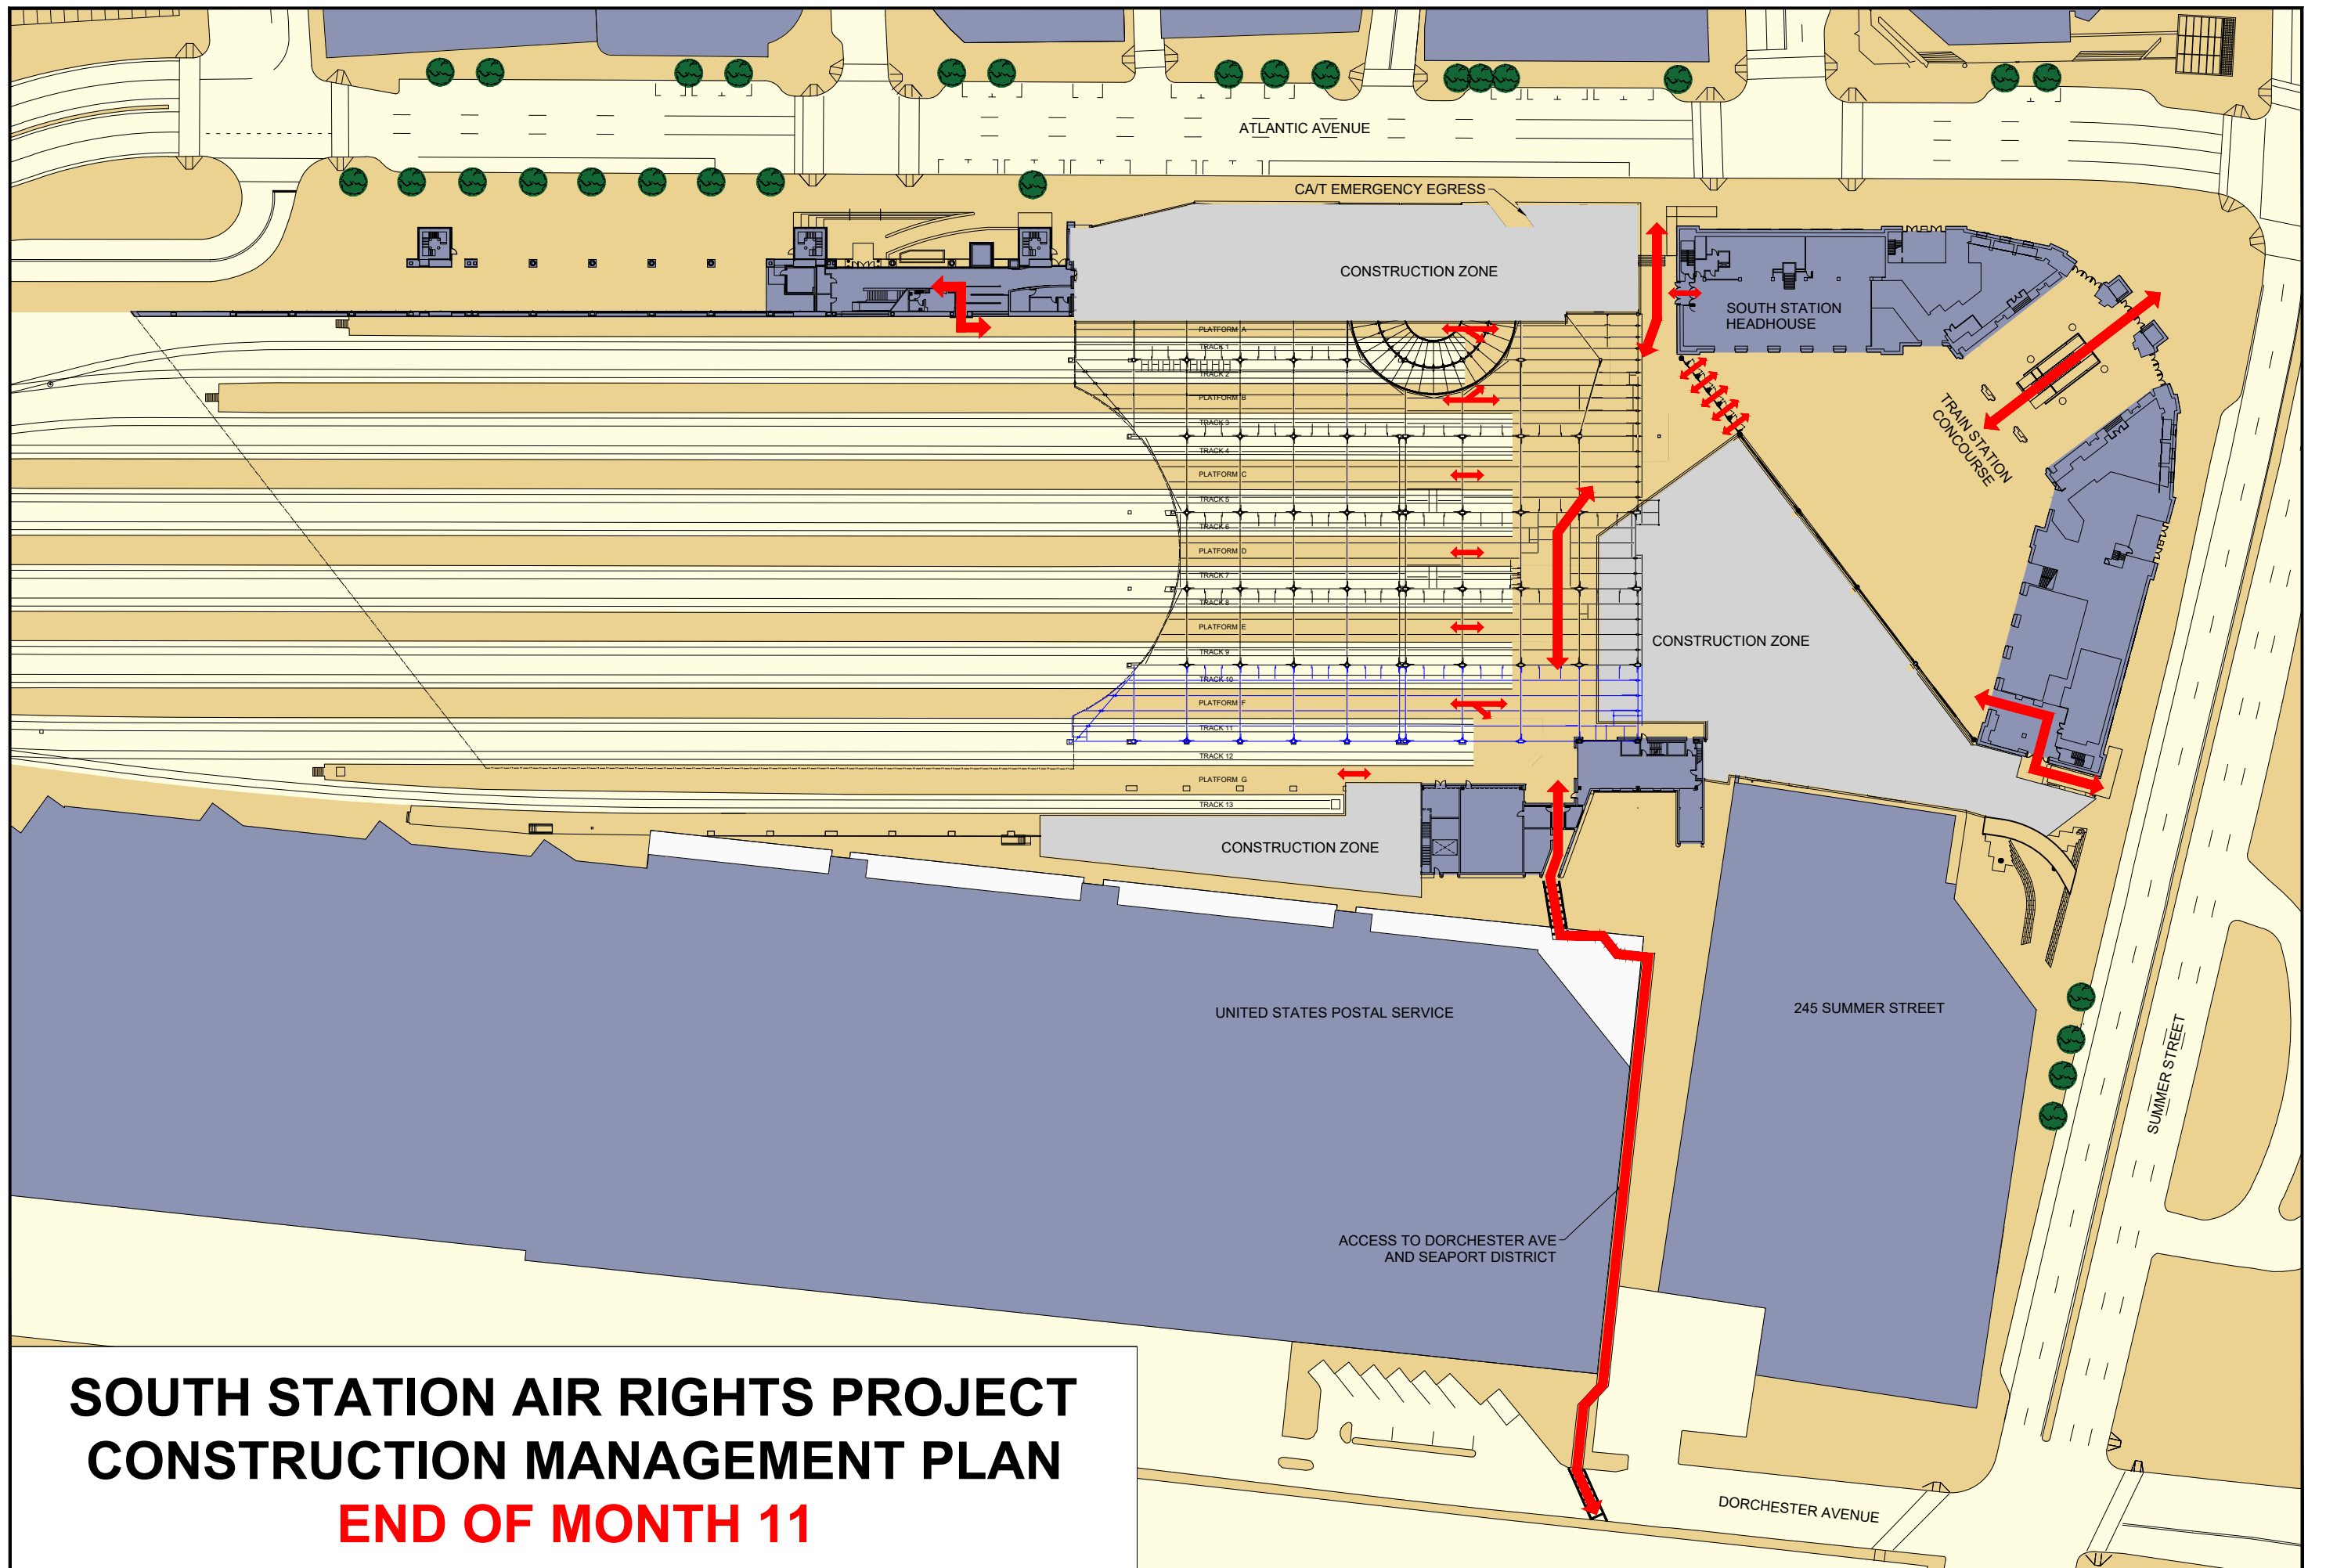

**SOUTH STATION AIR RIGHTS PROJECT
CONSTRUCTION MANAGEMENT PLAN
END OF MONTH 11**

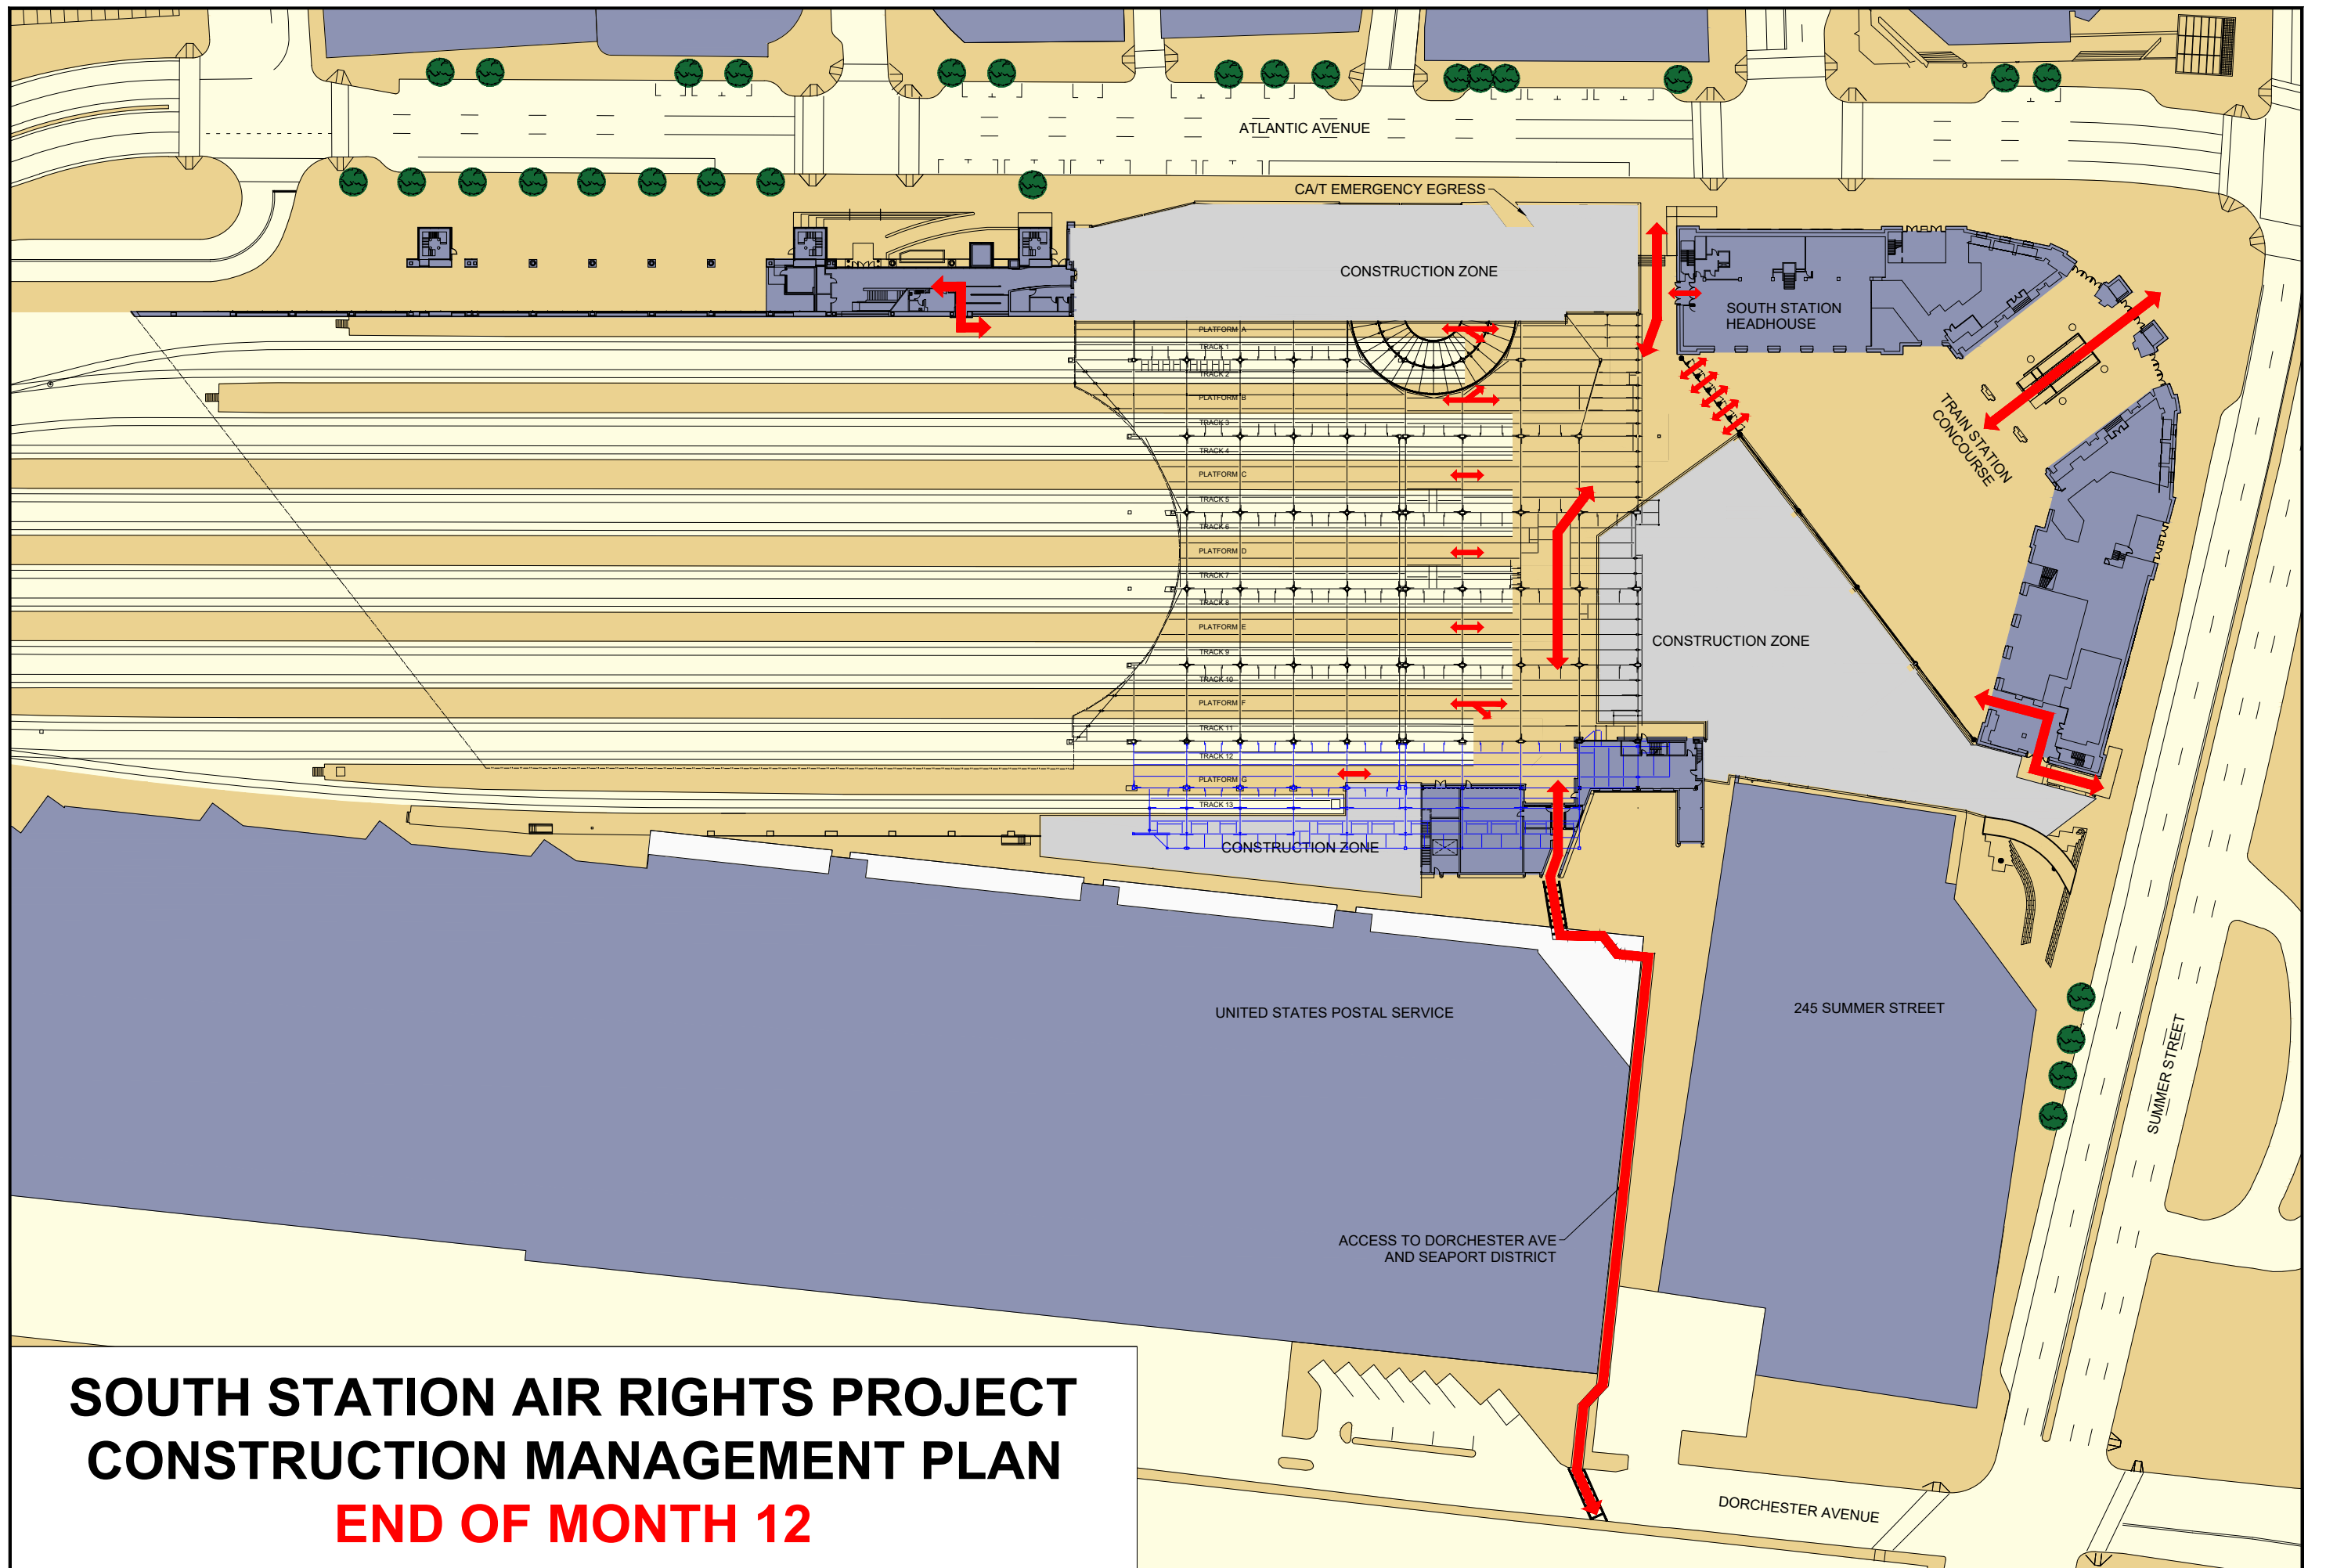

**SOUTH STATION AIR RIGHTS PROJECT
CONSTRUCTION MANAGEMENT PLAN
END OF MONTH 12**